


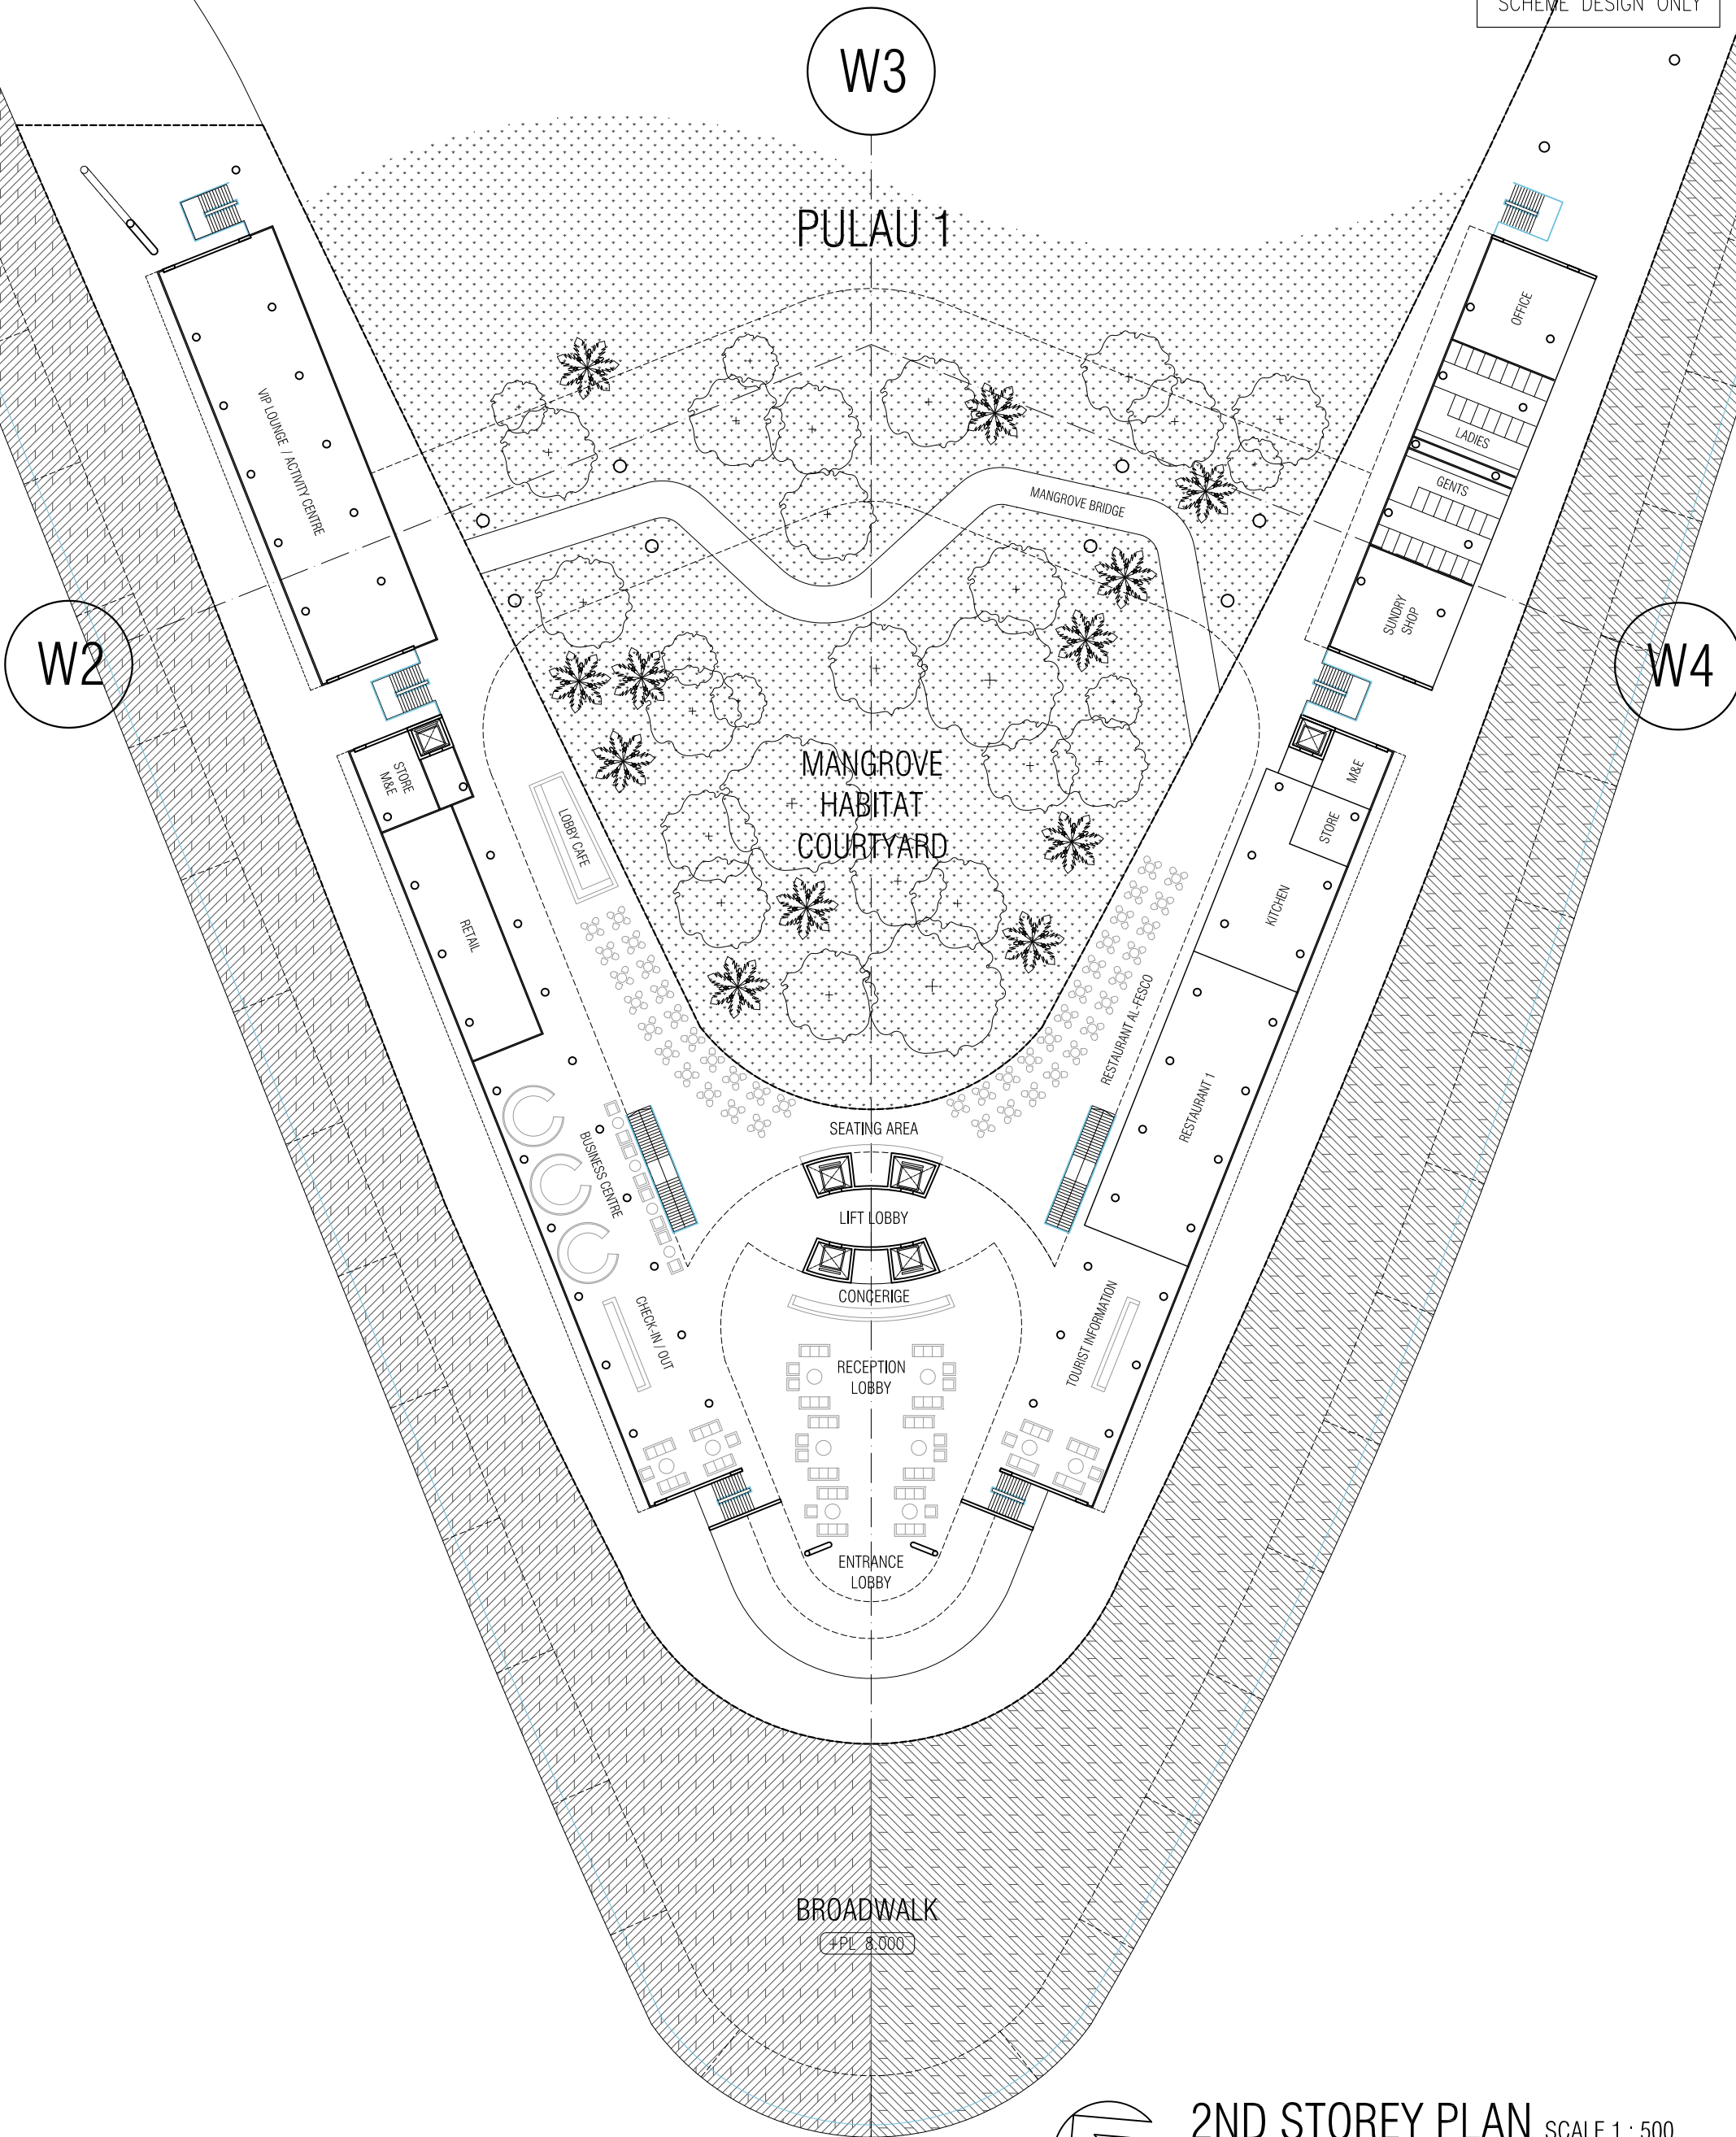


2ND STOREY PLAN SCALE 1 : 500





HOTEL 1 : GFA 4780 sqm

KAY NGEE TAN ARCHITECTS 16 - 17 DUXTON HILL SINGAPORE 089600 T : 6423 0198 F : 6423 0197 E : ADMIN@KAYNGEETANARCHITECTS.COM			DWG TITLE	HOTEL 1 - 2ND STOREY PLAN			DWG SIZE	A3	SCALE	AS SHOWN	DATE	01 AUG 2011	DRAWN	HT	CHECKED	KN
PROJ TITLE	FUNTASY ISLAND RESORT PULAU BELAKANG PADANG, BATAM, PROVINSI KEPULAUAN RIAU, INDONESIA		PROJ REF	KNT/11001	DWG NO.	KNT/11001/WD/000	REVISION		AMENDMENTS							

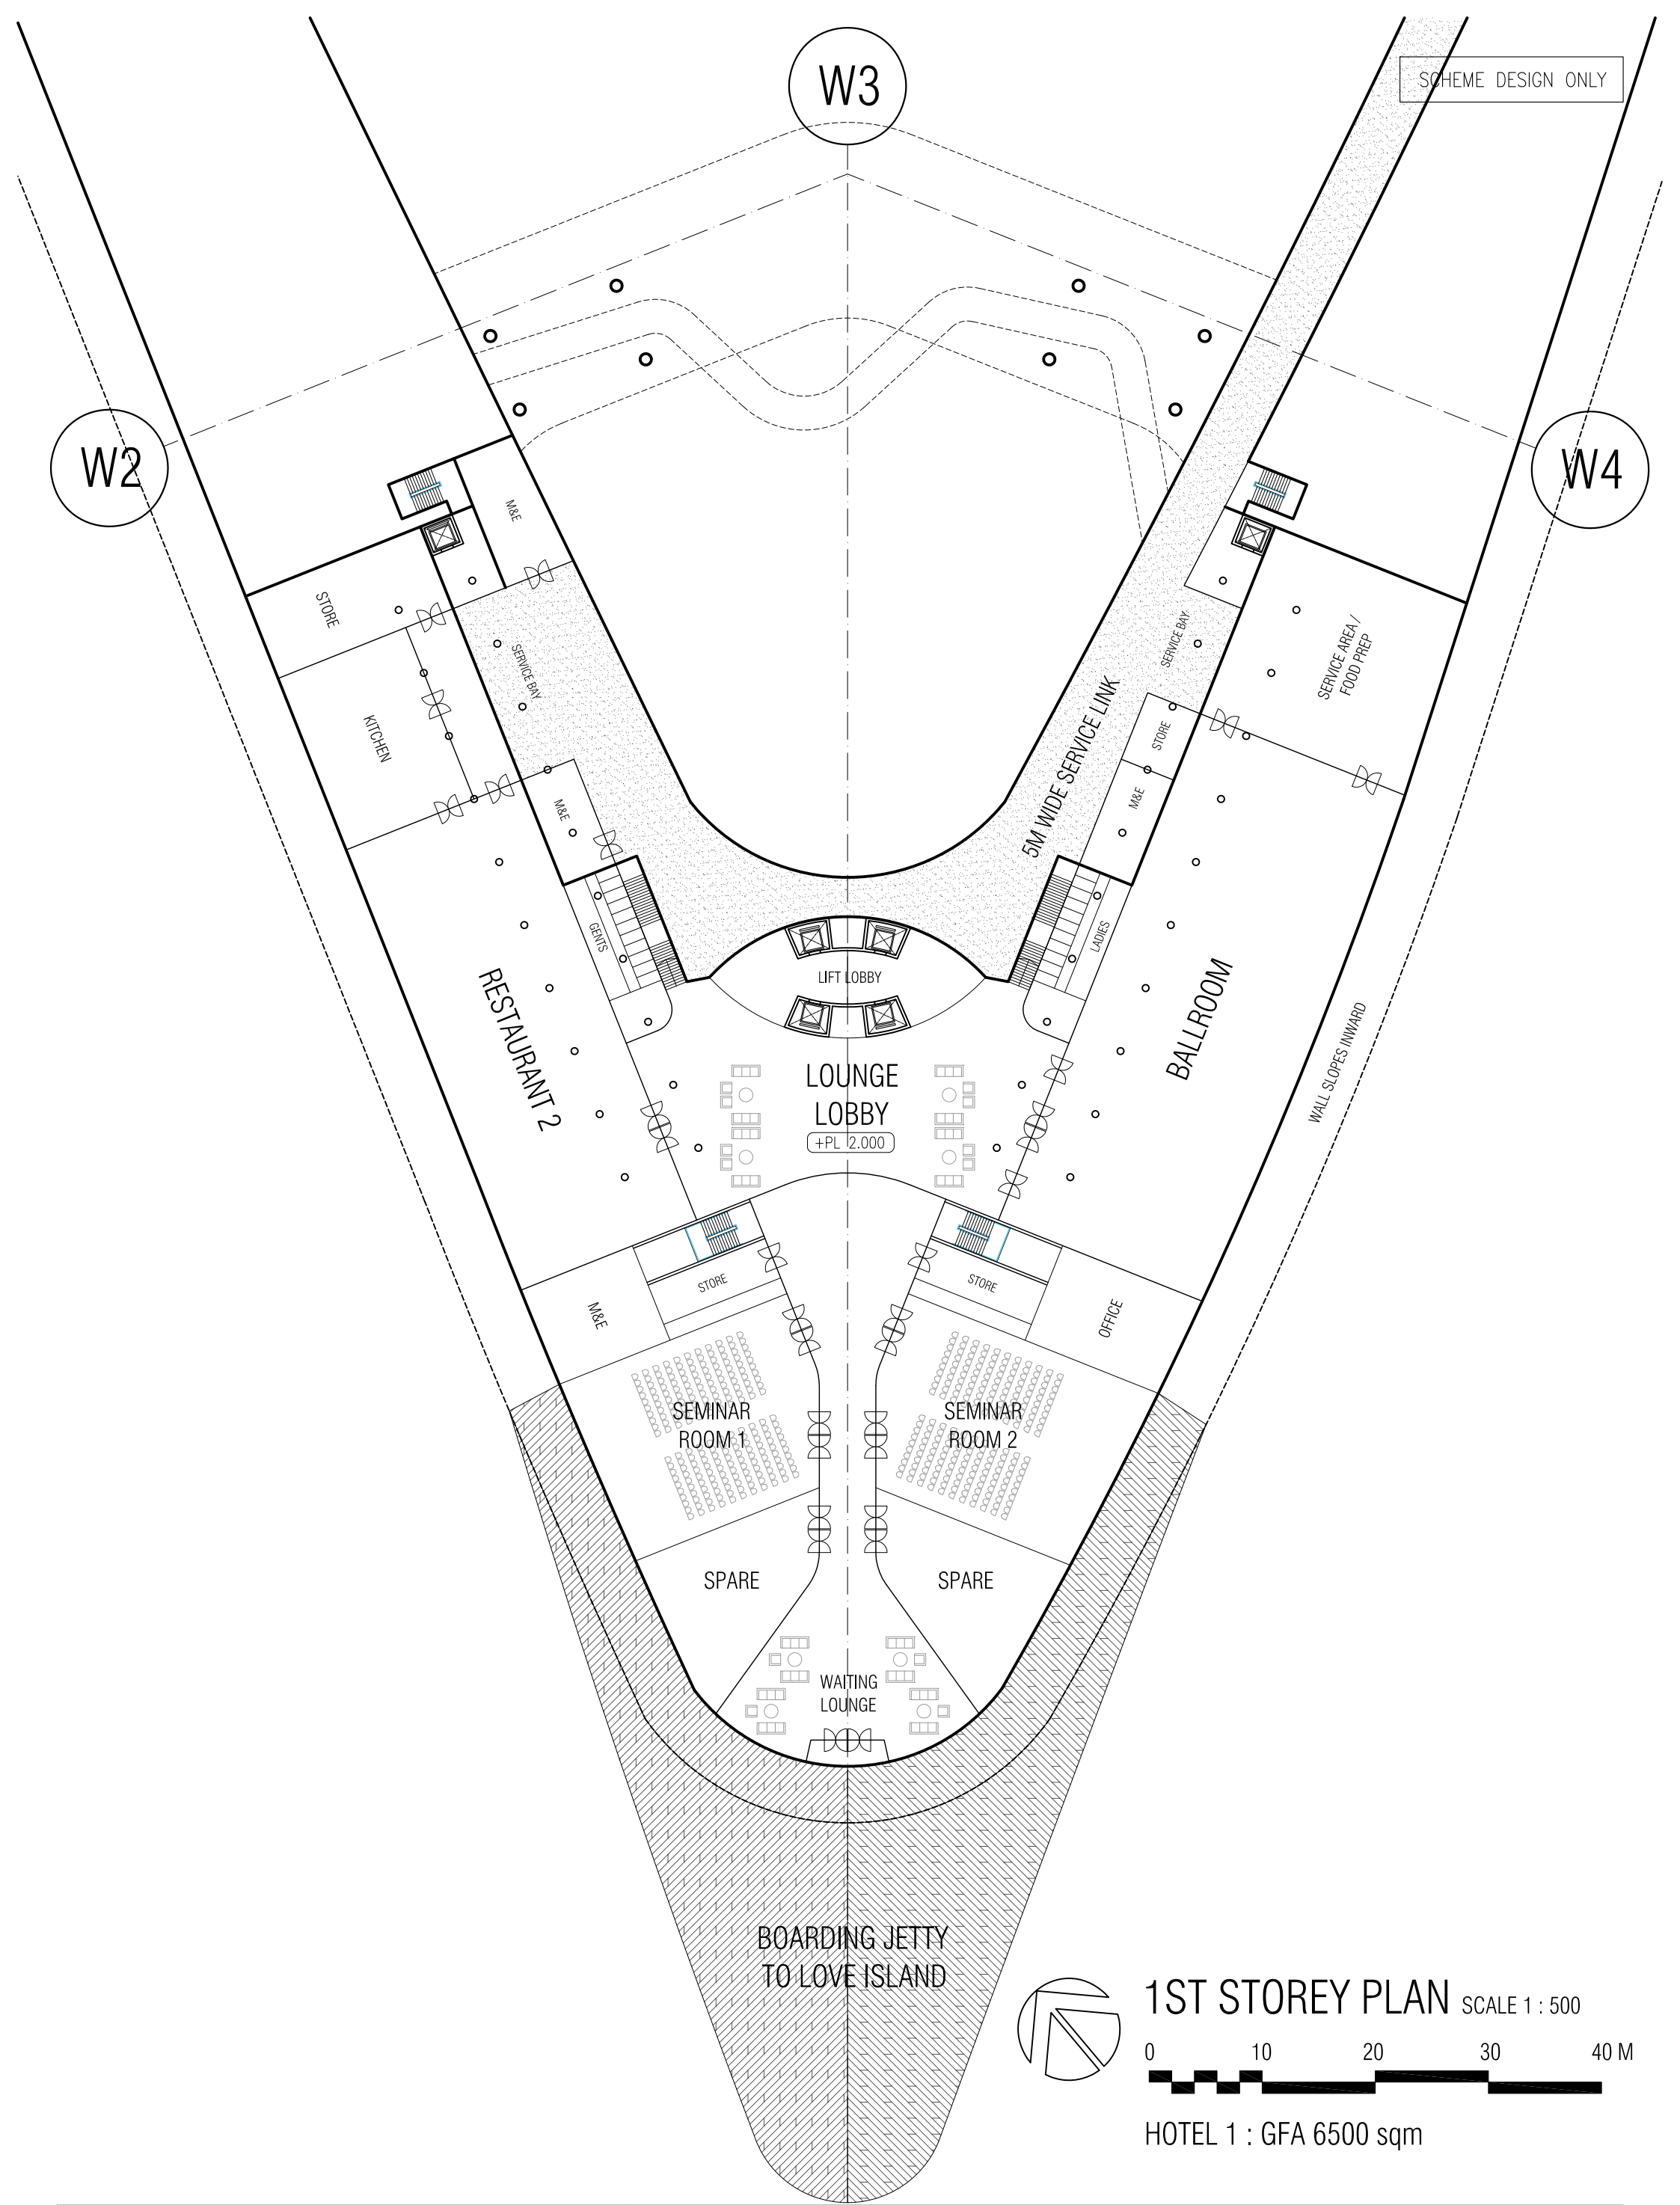

KAY NGEE TAN ARCHITECTS 16 - 17 DUXTON HILL SINGAPORE 089600 T : 6423 0198 F : 6423 0197 E : ADMIN@KAYNGEETANARCHITECTS.COM				DWG TITLE	HOTEL 1 - 1ST STOREY PLAN			DWG SIZE	A3	SCALE	AS SHOWN	DATE	01 AUG 2011	DRAWN	HT	CHECKED	KN
PROJ TITLE	FUNTASY ISLAND RESORT PULAU BELAKANG PADANG, BATAM, PROVINSI KEPULAUAN RIAU, INDONESIA			PROJ REF	KNT/11001	DWG NO.	KNT/11001/WD/000	REVISION		AMENDMENTS							

PLEASE DO NOT SCALE THE DRAWINGS. CONTRACTORS ARE TO VERIFY ALL DIMENSIONS ON SITE, PRIOR TO COMMENCEMENT OF WORKS. ANY DISCREPANCIES IN DRAWINGS SHOULD BE REPORTED TO DESIGNER IMMEDIATELY.

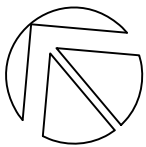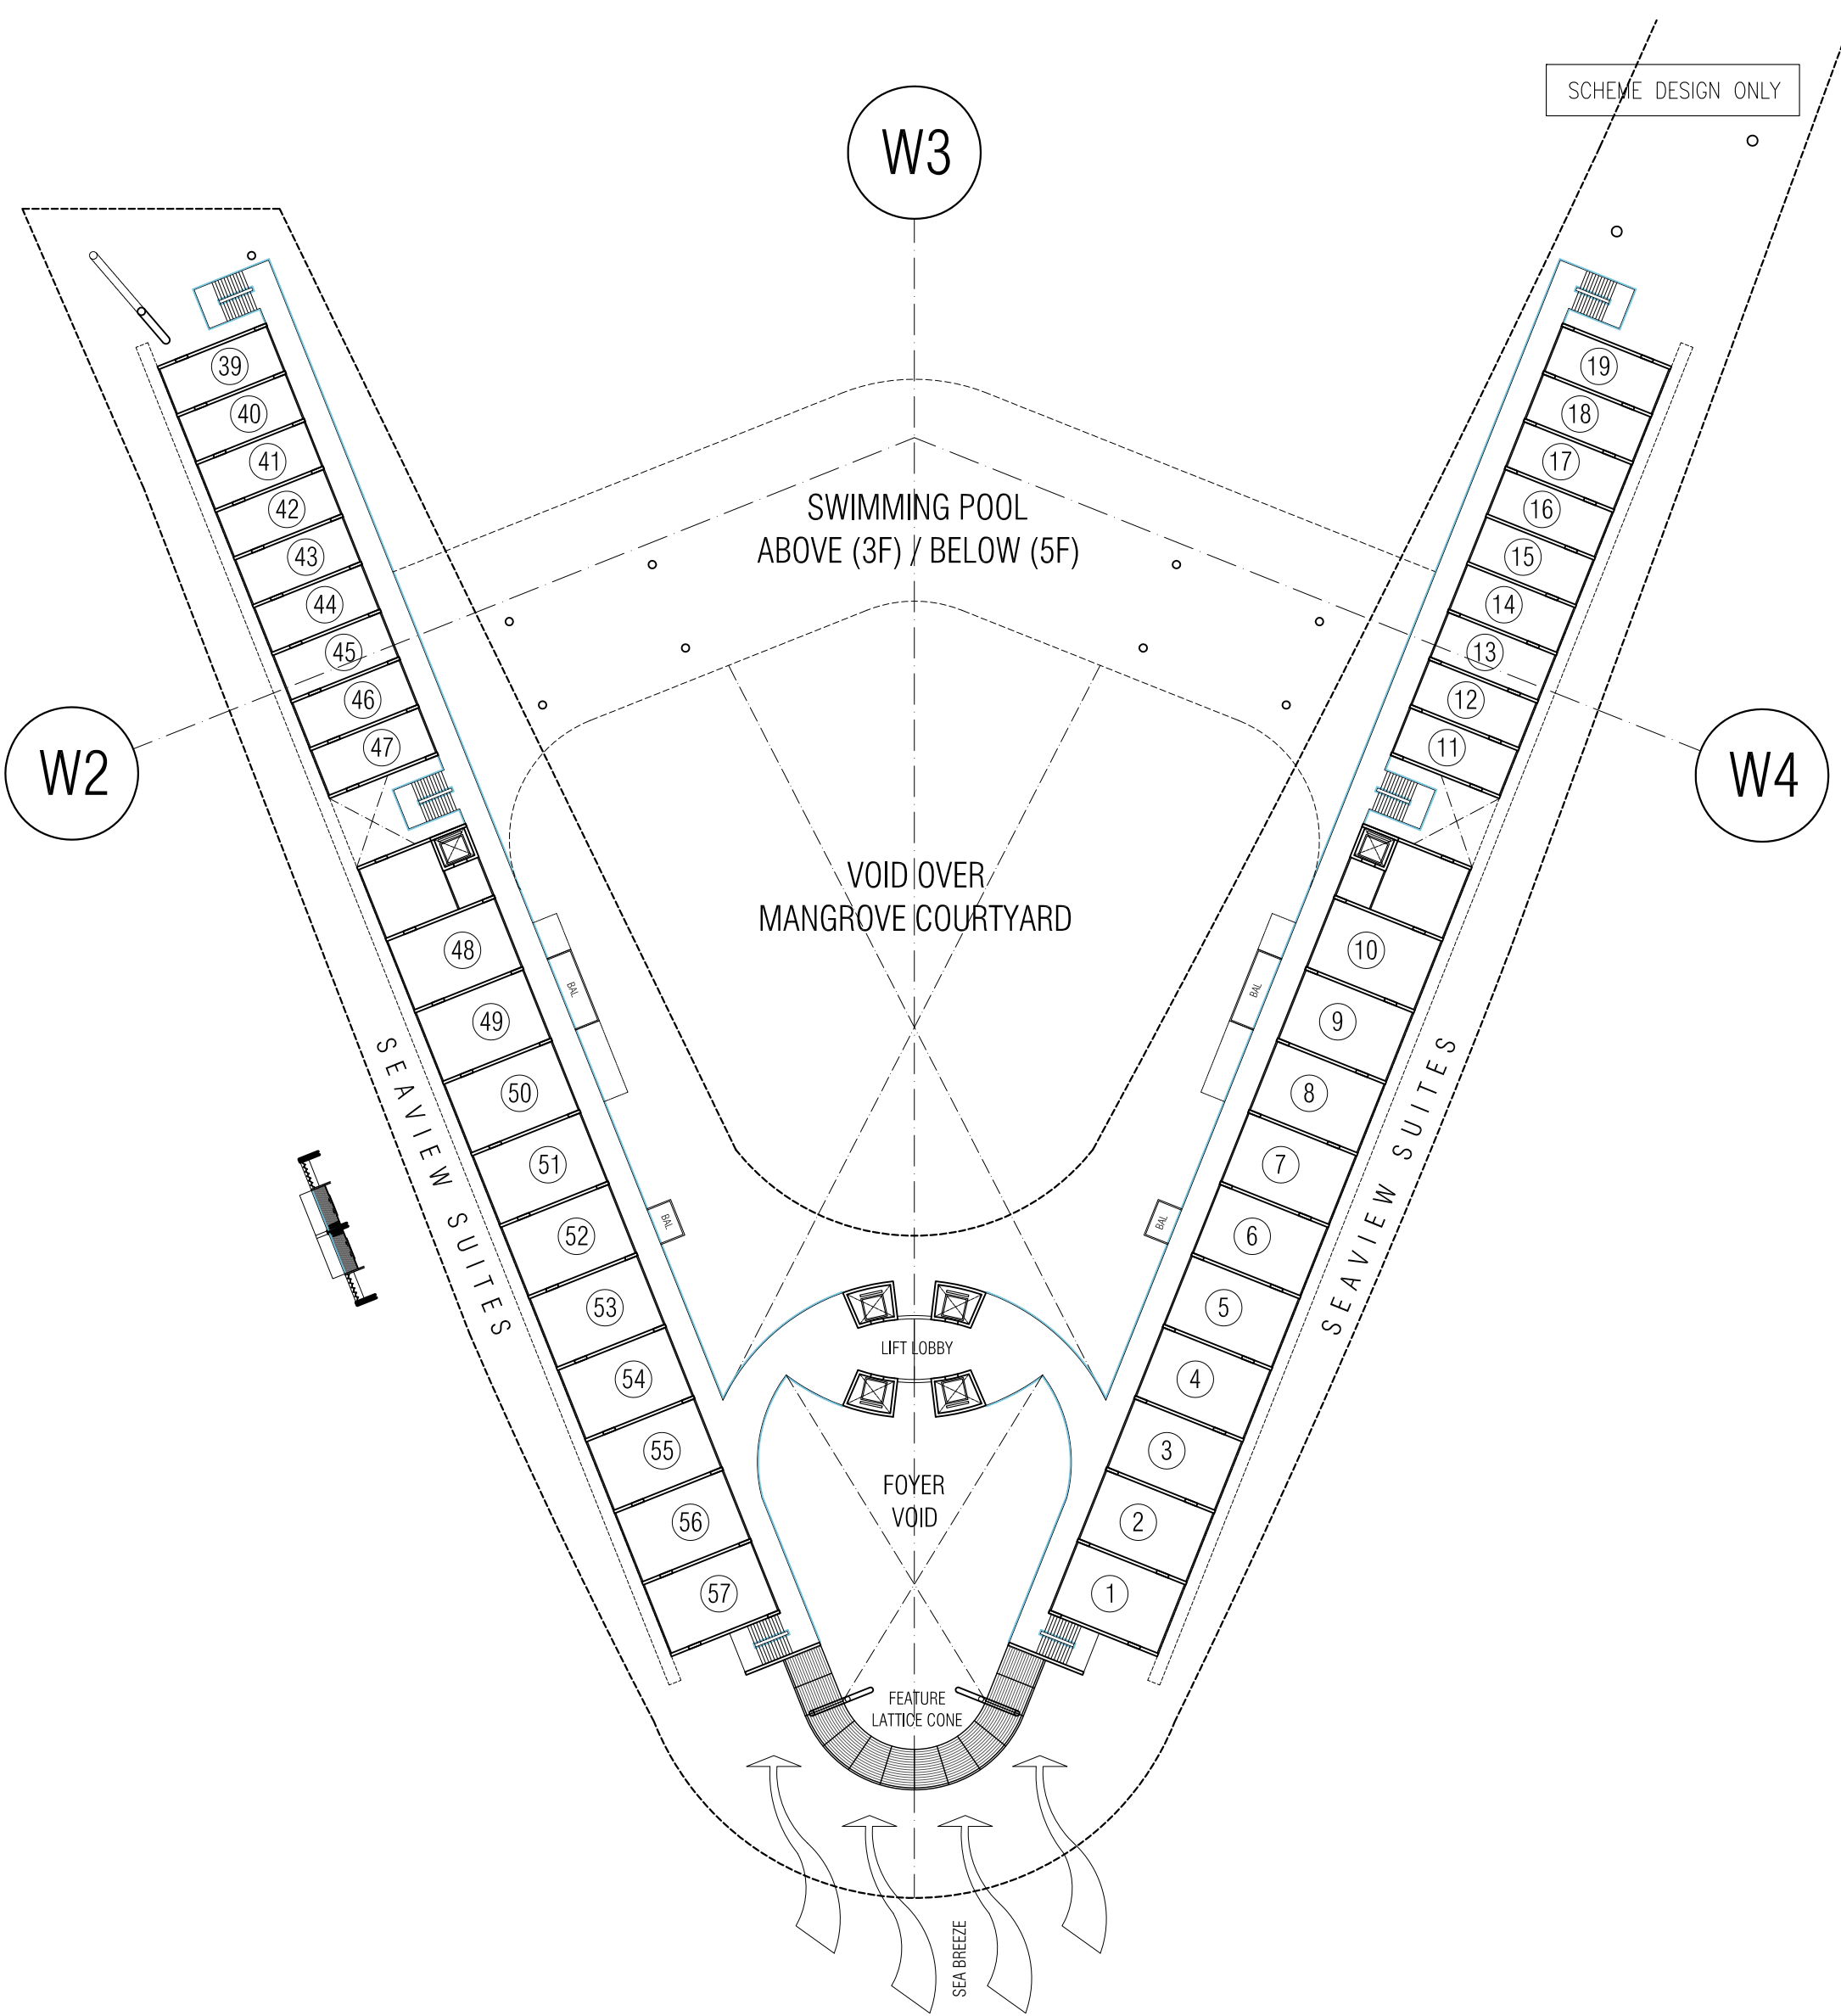


3RD & 5TH STOREY PLAN

SCALE 1 : 500




HOTEL 1 : GFA 2630 sqm

KAY NGEE TAN ARCHITECTS					DWG TITLE	HOTEL 1 – 3RD & 5TH STOREY PLAN				DWG SIZE	A3	SCALE	AS SHOWN	DATE	01 AUG 2011	DRAWN	HT	CHECKED	KN					
16 – 17 DUXTON HILL SINGAPORE 089600 T : 6423 0198 F : 6423 0197 E : ADMIN@KAYNGEETANARCHITECTS.COM																								
PROJ TITLE	FUNTASY ISLAND RESORT PULAU BELAKANG PADANG, BATAM, PROVINSI KEPULAUAN RIAU, INDONESIA				PROJ REF	KNT/11001				DWG NO.	KNT/11001/WD/000				REVISION				AMENDMENTS					

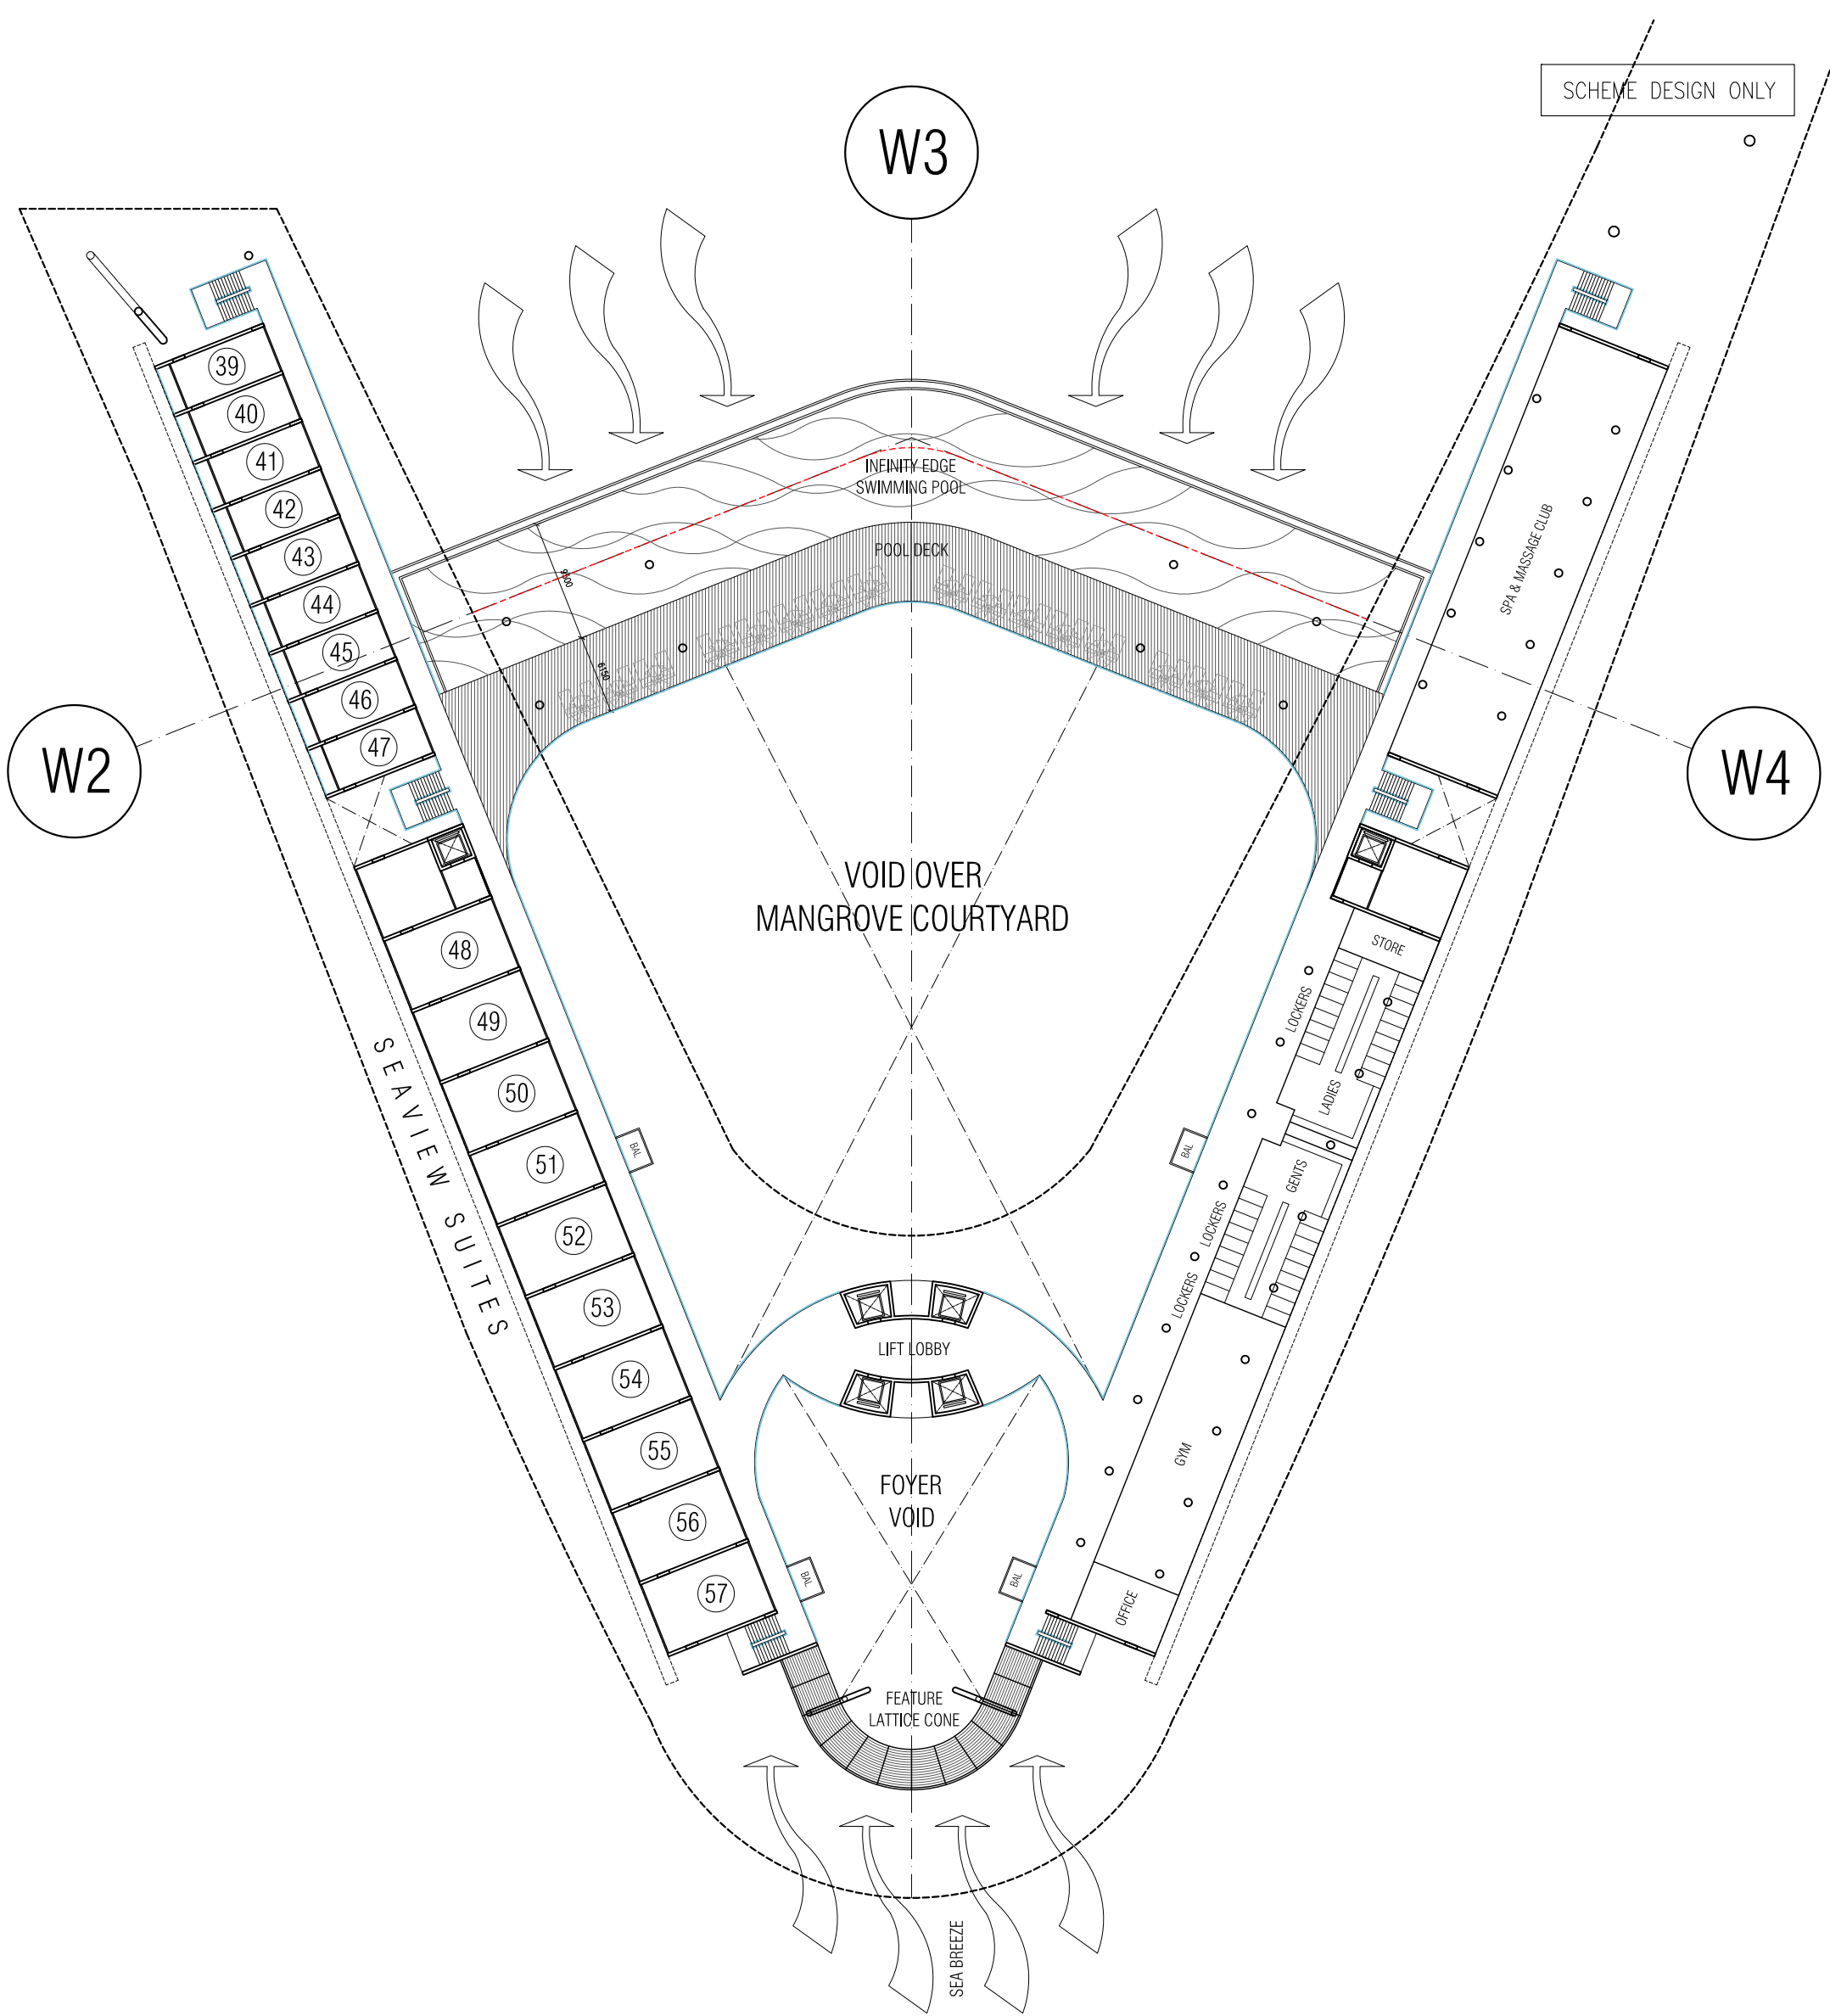

SCHEME DESIGN ONLY

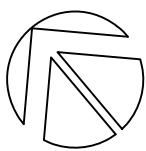

4TH STOREY PLAN



SCALE 1 : 500



HOTEL 1 : GFA 3150 sqm

KAY NGEE TAN ARCHITECTS 16 - 17 DUXTON HILL SINGAPORE 089600 T : 6423 0198 F : 6423 0197 E : ADMIN@KAYNGEETANARCHITECTS.COM				DWG TITLE	HOTEL 1 - 4TH STOREY PLAN			DWG SIZE	A3	SCALE	AS SHOWN	DATE	01 AUG 2011	DRAWN	HT	CHECKED	KN
PROJ TITLE	FUNTASY ISLAND RESORT PULAU BELAKANG PADANG, BATAM, PROVINSI KEPULAUAN RIAU, INDONESIA			PROJ REF	KNT/11001	DWG NO.	KNT/11001/WD/000			REVISION		AMENDMENTS					

PLEASE DO NOT SCALE THE DRAWINGS. CONTRACTORS ARE TO VERIFY ALL DIMENSIONS ON SITE, PRIOR TO COMMENCEMENT OF WORKS. ANY DISCREPANCIES IN DRAWINGS SHOULD BE REPORTED TO DESIGNER IMMEDIATELY.

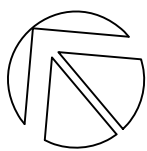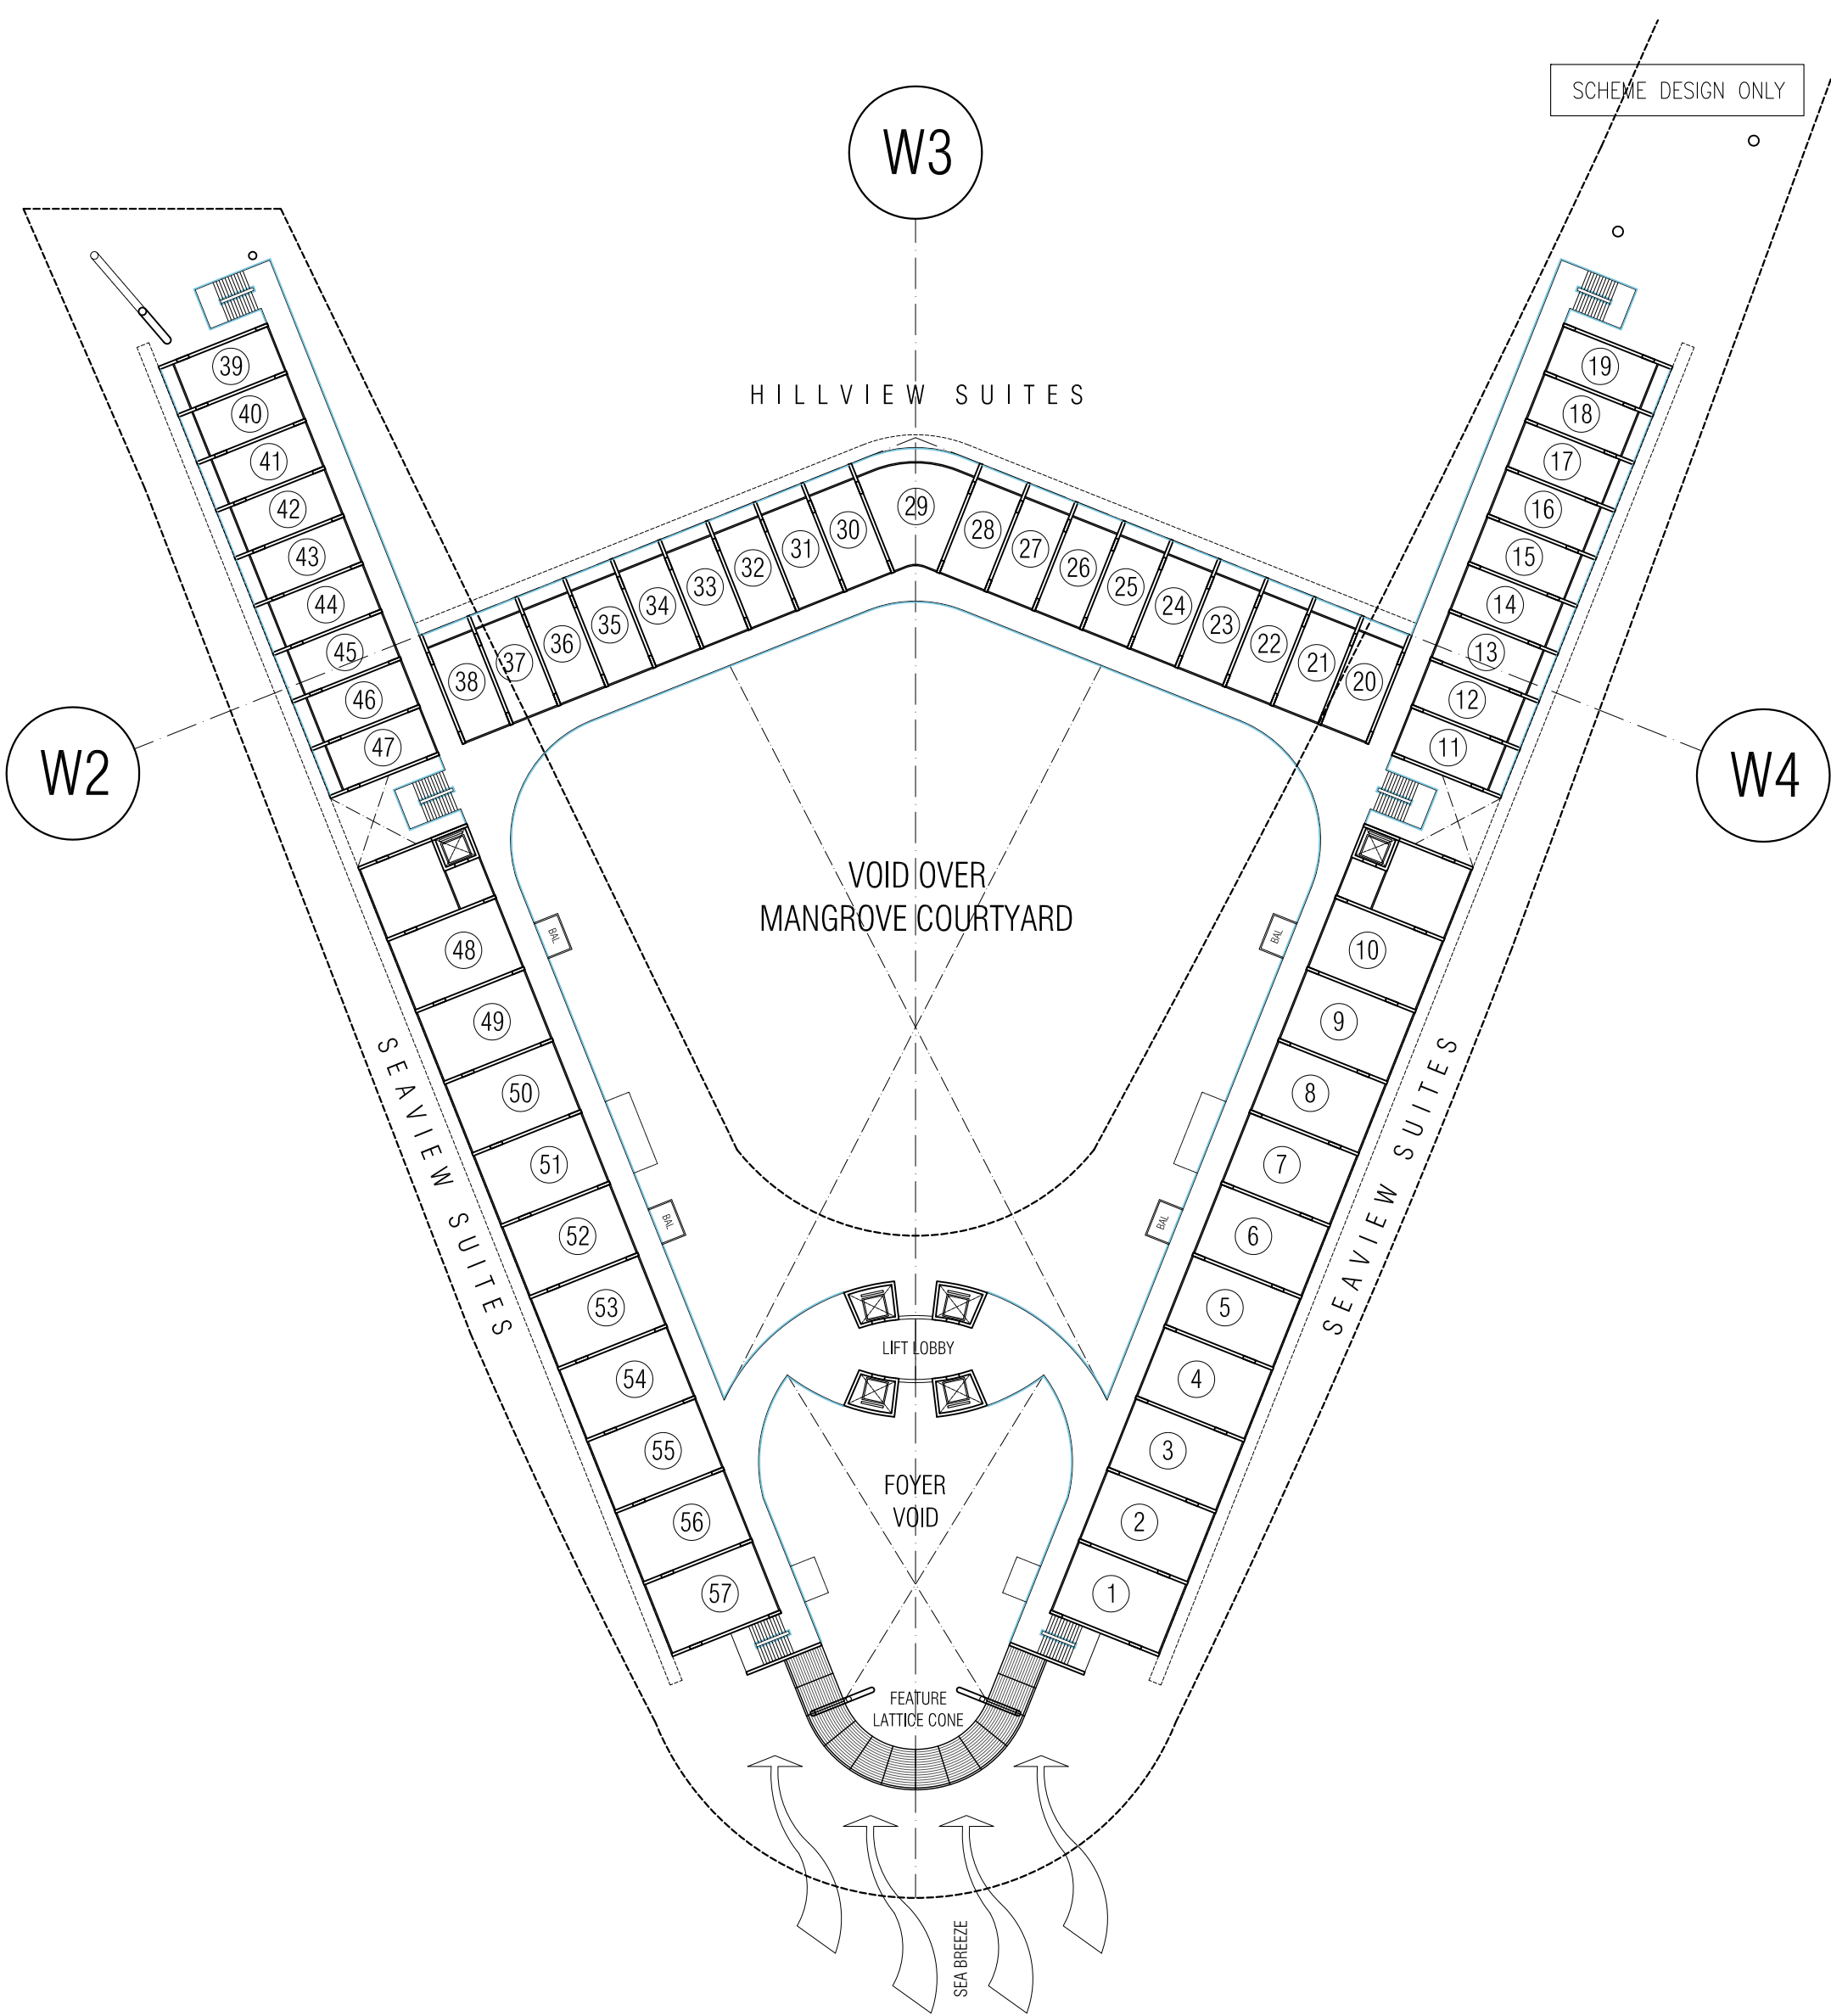

6TH & 7TH STOREY PLAN


SCALE 1 : 500




HOTEL 1 : GFA 3550 sqm

KAY NGEETAN ARCHITECTS					DWG TITLE	HOTEL 1 – 6TH & 7TH STOREY PLAN	DWG SIZE	A3	SCALE	AS SHOWN	DATE	01 AUG 2011	DRAWN	HT	CHECKED	KN
16 – 17 DUXTON HILL SINGAPORE 089600 T : 6423 0198 F : 6423 0197 E : ADMIN@KAYNGEETANARCHITECTS.COM																
PROJ TITLE	FUNTASY ISLAND RESORT PULAU BELAKANG PADANG, BATAM, PROVINSI KEPULAUAN RIAU, INDONESIA				PROJ REF	KNT/11001	DWG NO.	KNT/11001/WD/000								

PLEASE DO NOT SCALE THE DRAWINGS. CONTRACTORS ARE TO VERIFY ALL DIMENSIONS ON SITE, PRIOR TO COMMENCEMENT OF WORKS. ANY DISCREPANCIES IN DRAWINGS SHOULD BE REPORTED TO DESIGNER IMMEDIATELY.

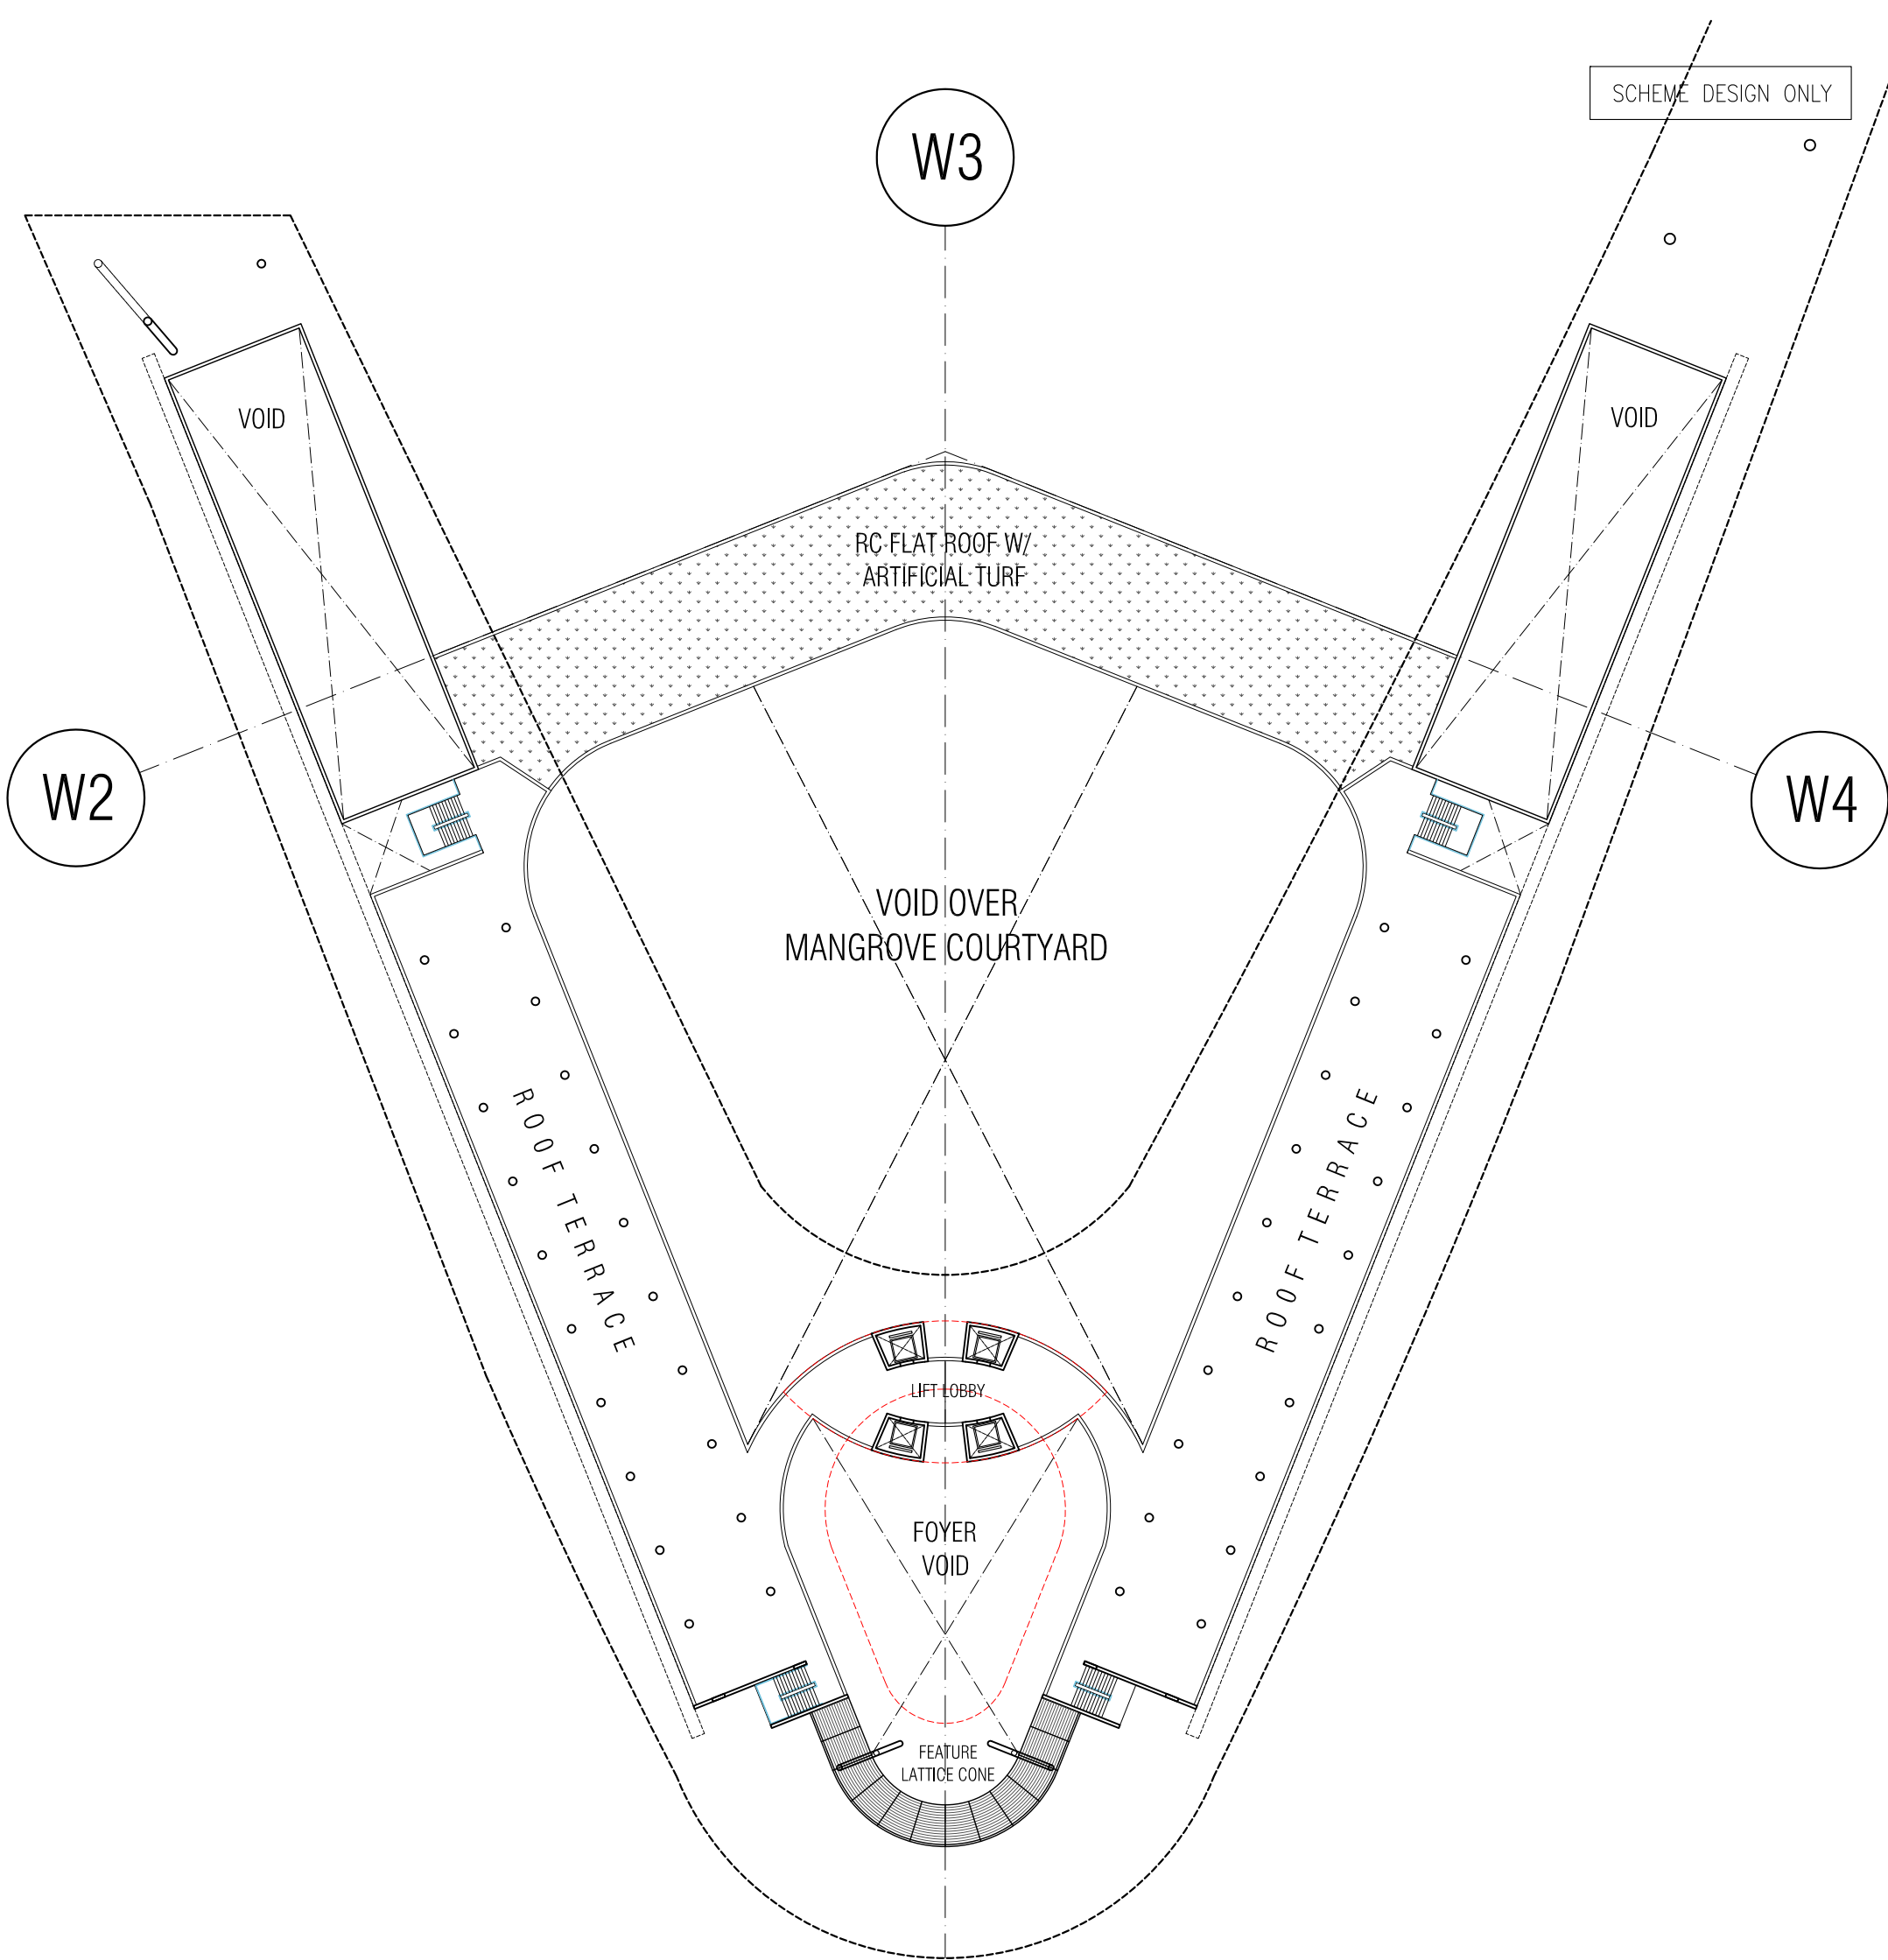

SCHEME DESIGN ONLY

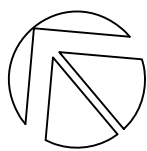

ROOF TERRACE PLAN



SCALE 1 : 500



HOTEL 1 : GFA 2630 sqm

KAY NGEE TAN ARCHITECTS 16 - 17 DUXTON HILL SINGAPORE 089600 T : 6423 0198 F : 6423 0197 E : ADMIN@KAYNGEETANARCHITECTS.COM				DWG TITLE	HOTEL 1 - ROOF TERRACE PLAN			DWG SIZE	A3	SCALE	AS SHOWN	DATE	01 AUG 2011	DRAWN	HT	CHECKED	KN
PROJ TITLE	FUNTASY ISLAND RESORT PULAU BELAKANG PADANG, BATAM, PROVINSI KEPULAUAN RIAU, INDONESIA			PROJ REF	KNT/11001	DWG NO.	KNT/11001/WD/000			REVISION		AMENDMENTS					

PLEASE DO NOT SCALE THE DRAWINGS. CONTRACTORS ARE TO VERIFY ALL DIMENSIONS ON SITE, PRIOR TO COMMENCEMENT OF WORKS. ANY DISCREPANCIES IN DRAWINGS SHOULD BE REPORTED TO DESIGNER IMMEDIATELY.

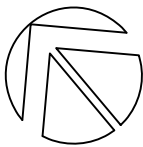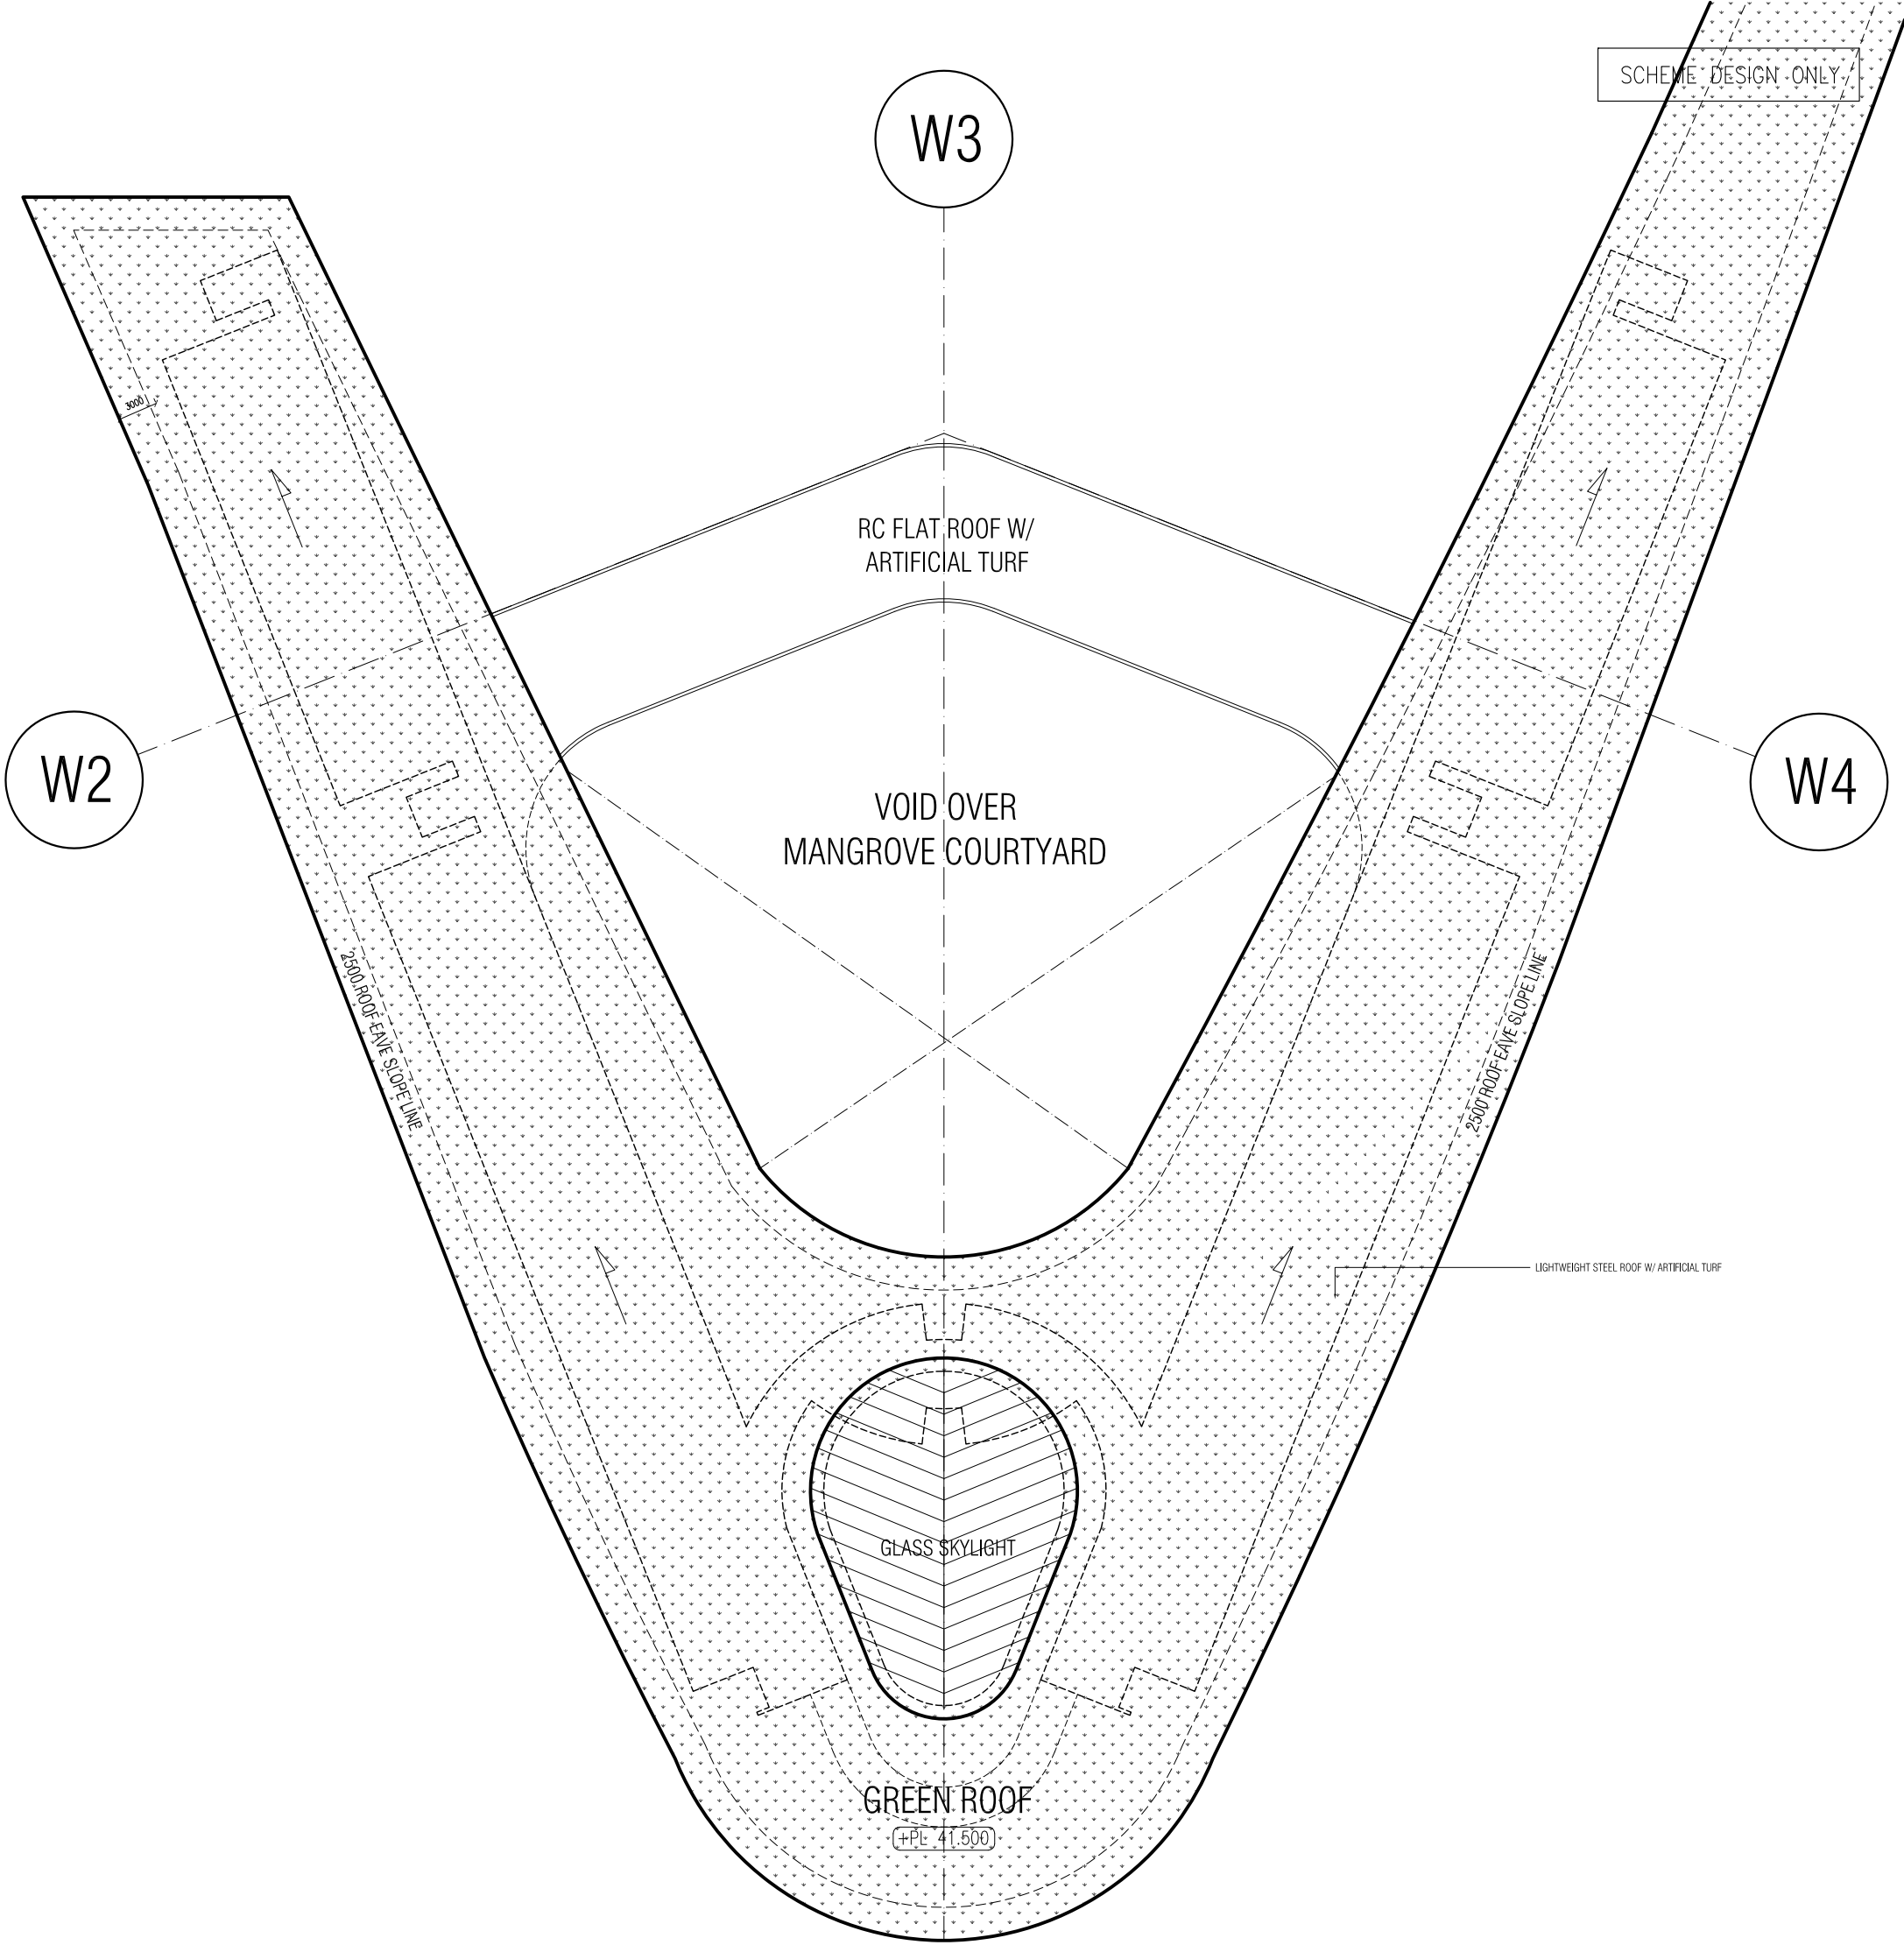


ROOF PLAN SCALE 1 : 500



KAY NGEE TAN ARCHITECTS					DWG TITLE	HOTEL 1 – ROOF PLAN	DWG SIZE	A3	SCALE	AS SHOWN	DATE	01 AUG 2011	DRAWN	HT	CHECKED	KN							
16 – 17 DUXTON HILL SINGAPORE 089600 T : 6423 0198 F : 6423 0197 E : ADMIN@KAYNGEETANARCHITECTS.COM																							
PROJ TITLE	FUNTASY ISLAND RESORT PULAU BELAKANG PADANG, BATAM, PROVINSI KEPULAUAN RIAU, INDONESIA				PROJ REF	KNT/11001	DWG NO.	KNT/11001/WD/000									REVISION		AMENDMENTS				


PLEASE DO NOT SCALE THE DRAWINGS. CONTRACTORS ARE TO VERIFY ALL DIMENSIONS ON SITE, PRIOR TO COMMENCEMENT OF WORKS. ANY DISCREPANCIES IN DRAWINGS SHOULD BE REPORTED TO DESIGNER IMMEDIATELY.

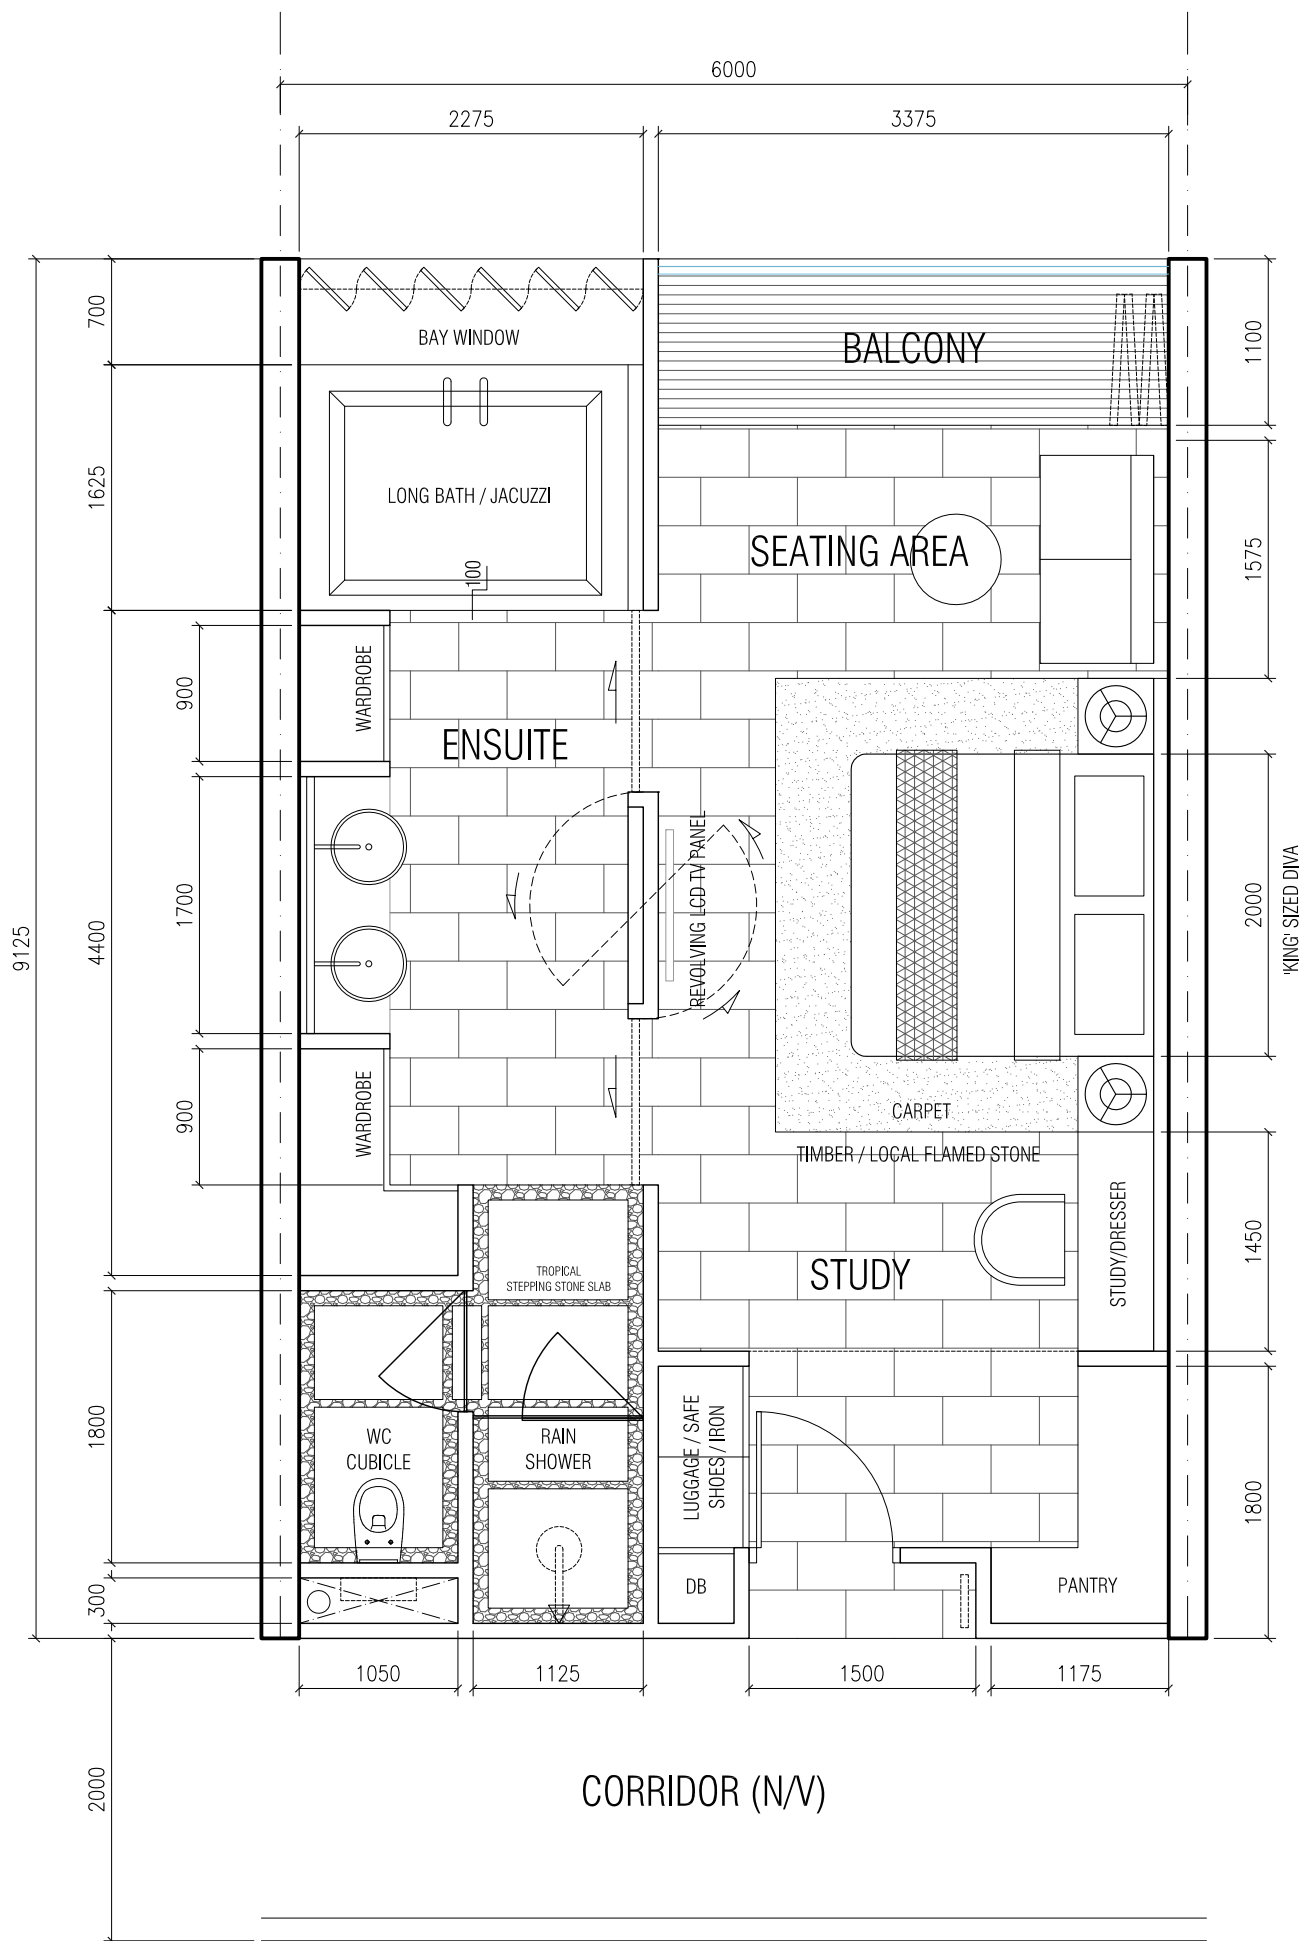

TYPICAL RESORT HOTEL ROOM
TYPE 'A' (54.75 SQM)
SCALE 1 : 50


LEVEL	TYPE 'A'	TYPE 'B'	
3F	20	18	38
4F	10	9	19
5F	20	18	38
6F	21	36	57
7F	21	36	57
TOTAL RMS			209

KAY NGEE TAN ARCHITECTS 16 - 17 DUXTON HILL SINGAPORE 089600 T : 6423 0198 F : 6423 0197 E : ADMIN@KAYNGEETANARCHITECTS.COM				DWG TITLE	HOTEL 1 - TYPICAL SUITE 1			DWG SIZE	A3	SCALE	AS SHOWN	DATE	01 AUG 2011	DRAWN	HT	CHECKED	KN
PROJ TITLE	FUNTASY ISLAND RESORT PULAU BELAKANG PADANG, BATAM, PROVINSI KEPULAUAN RIAU, INDONESIA				PROJ REF	KNT/11001	DWG NO.	KNT/11001/WD/000			REVISION						

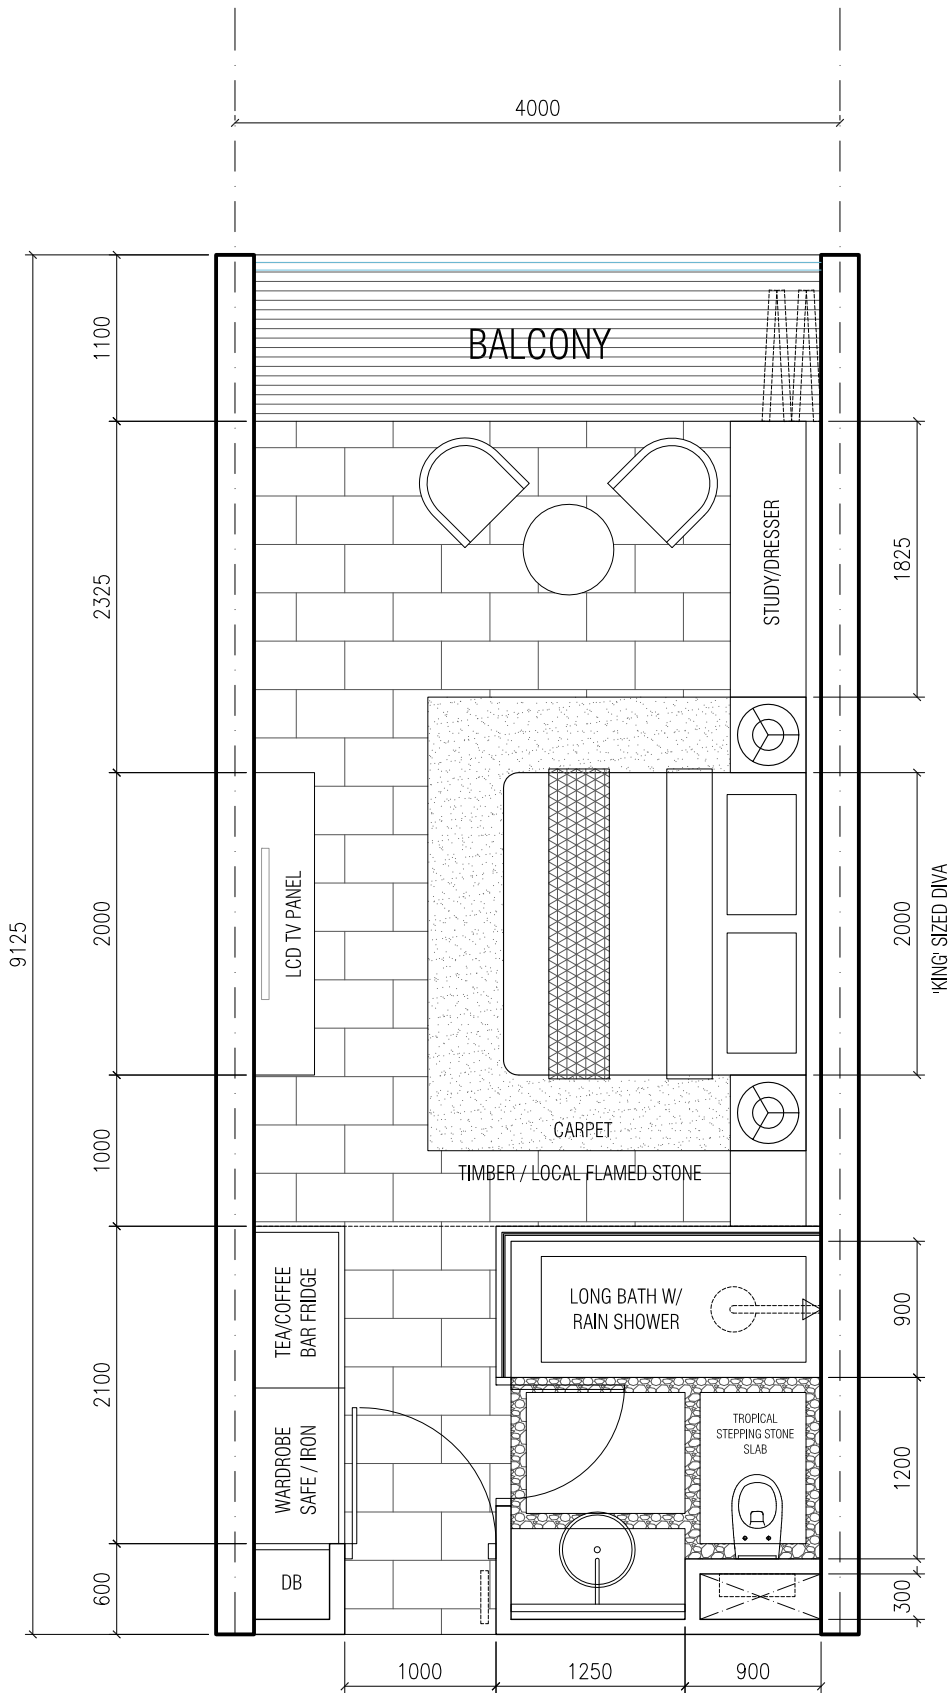

CORRIDOR (N/V)


TYPICAL RESORT HOTEL ROOM
TYPE 'B1' (36.50 SQM)
SCALE 1 : 50

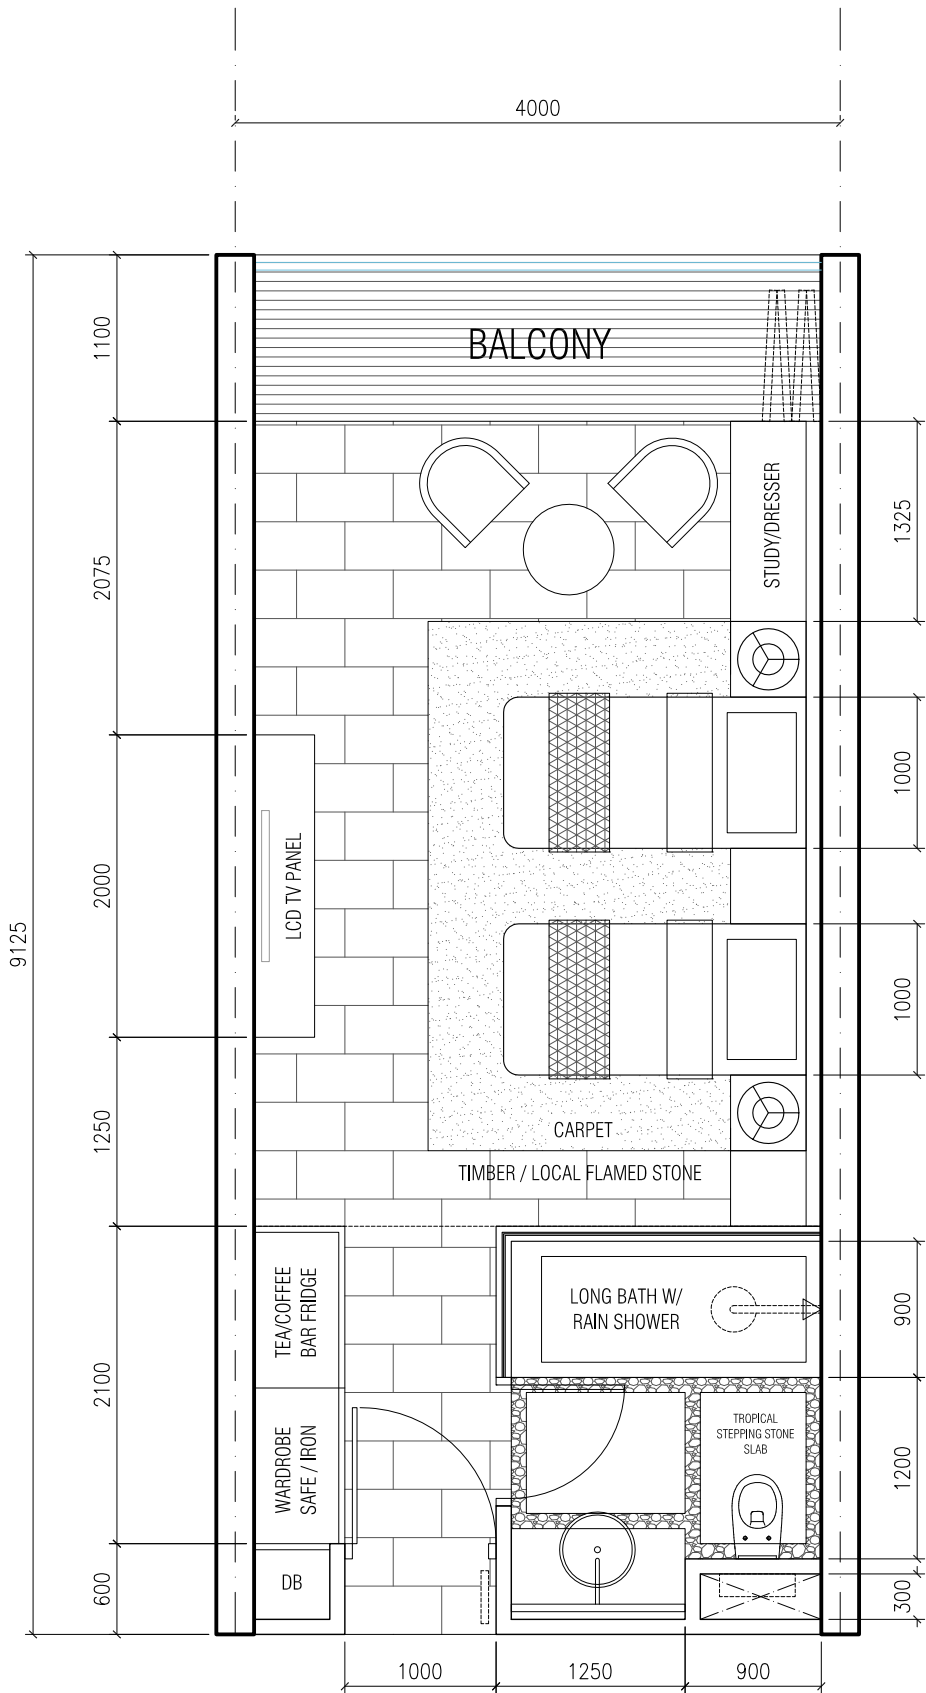

CORRIDOR (N/V)

TYPICAL RESORT HOTEL ROOM
TYPE 'B2' (36.50 SQM)
SCALE 1 : 50


KAY NGEE TAN ARCHITECTS 16 – 17 DUXTON HILL SINGAPORE 089600 T : 6423 0198 F : 6423 0197 E : ADMIN@KAYNGEETANARCHITECTS.COM					DWG TITLE	HOTEL 1 – TYPICAL SUITE 1				DWG SIZE	A3	SCALE	AS SHOWN	DATE	01 AUG 2011	DRAWN	HT	CHECKED	KN	
PROJ TITLE	FUNTASY ISLAND RESORT PULAU BELAKANG PADANG, BATAM, PROVINSI KEPULAUAN RIAU, INDONESIA				PROJ REF	KNT/11001	DWG NO.	KNT/11001/WD/000				REVISION		AMENDMENTS						

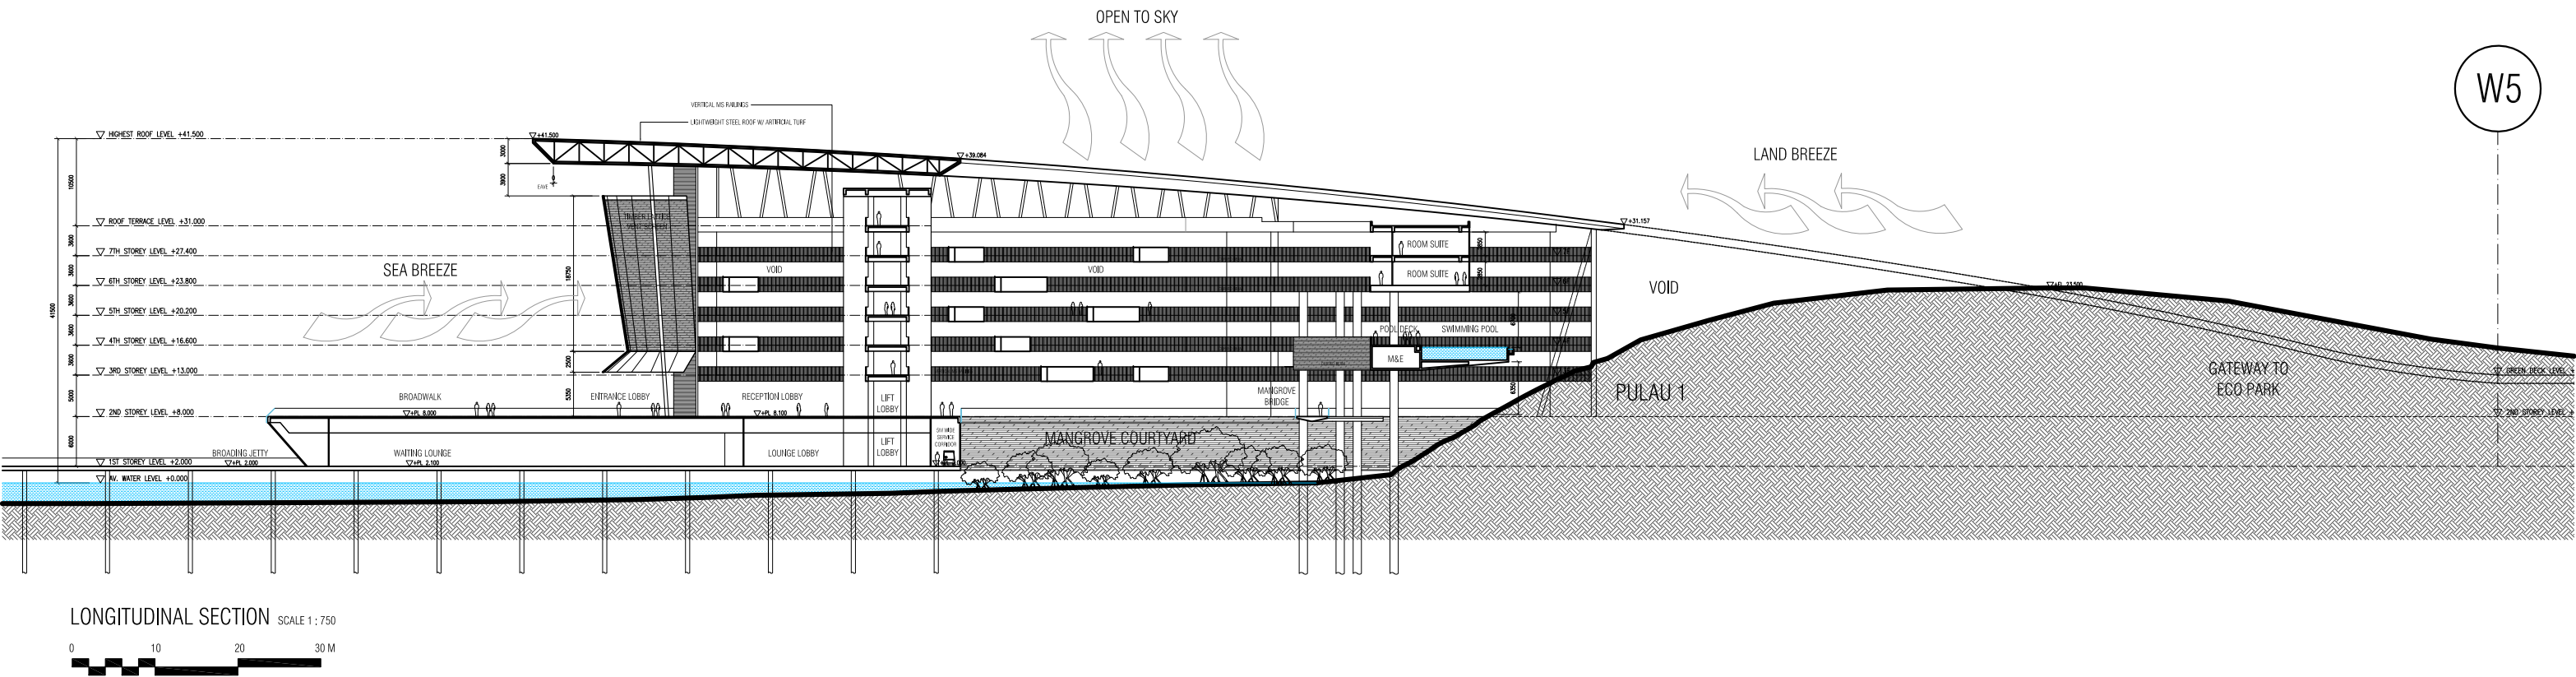

KAY NGEE TAN ARCHITECTS 16 - 17 DUXTON HILL SINGAPORE 089600 T : 6423 0198 F : 6423 0197 E : ADMIN@KAYNGEETANARCHITECTS.COM			DWG TITLE	HOTEL 1 - SECTION				DWG SIZE	A3	SCALE	AS SHOWN	DATE	01 AUG 2011	DRAWN	HT	CHECKED	KN
PROJ TITLE	FUNTASY ISLAND RESORT PULAU BELAKANG PADANG, BATAM, PROVINSI KEPULAUAN RIAU, INDONESIA		PROJ REF	KNT/11001	DWG NO.	KNT/11001/WD/000			REVISION		AMENDMENTS						




SCHEME DESIGN ONLY

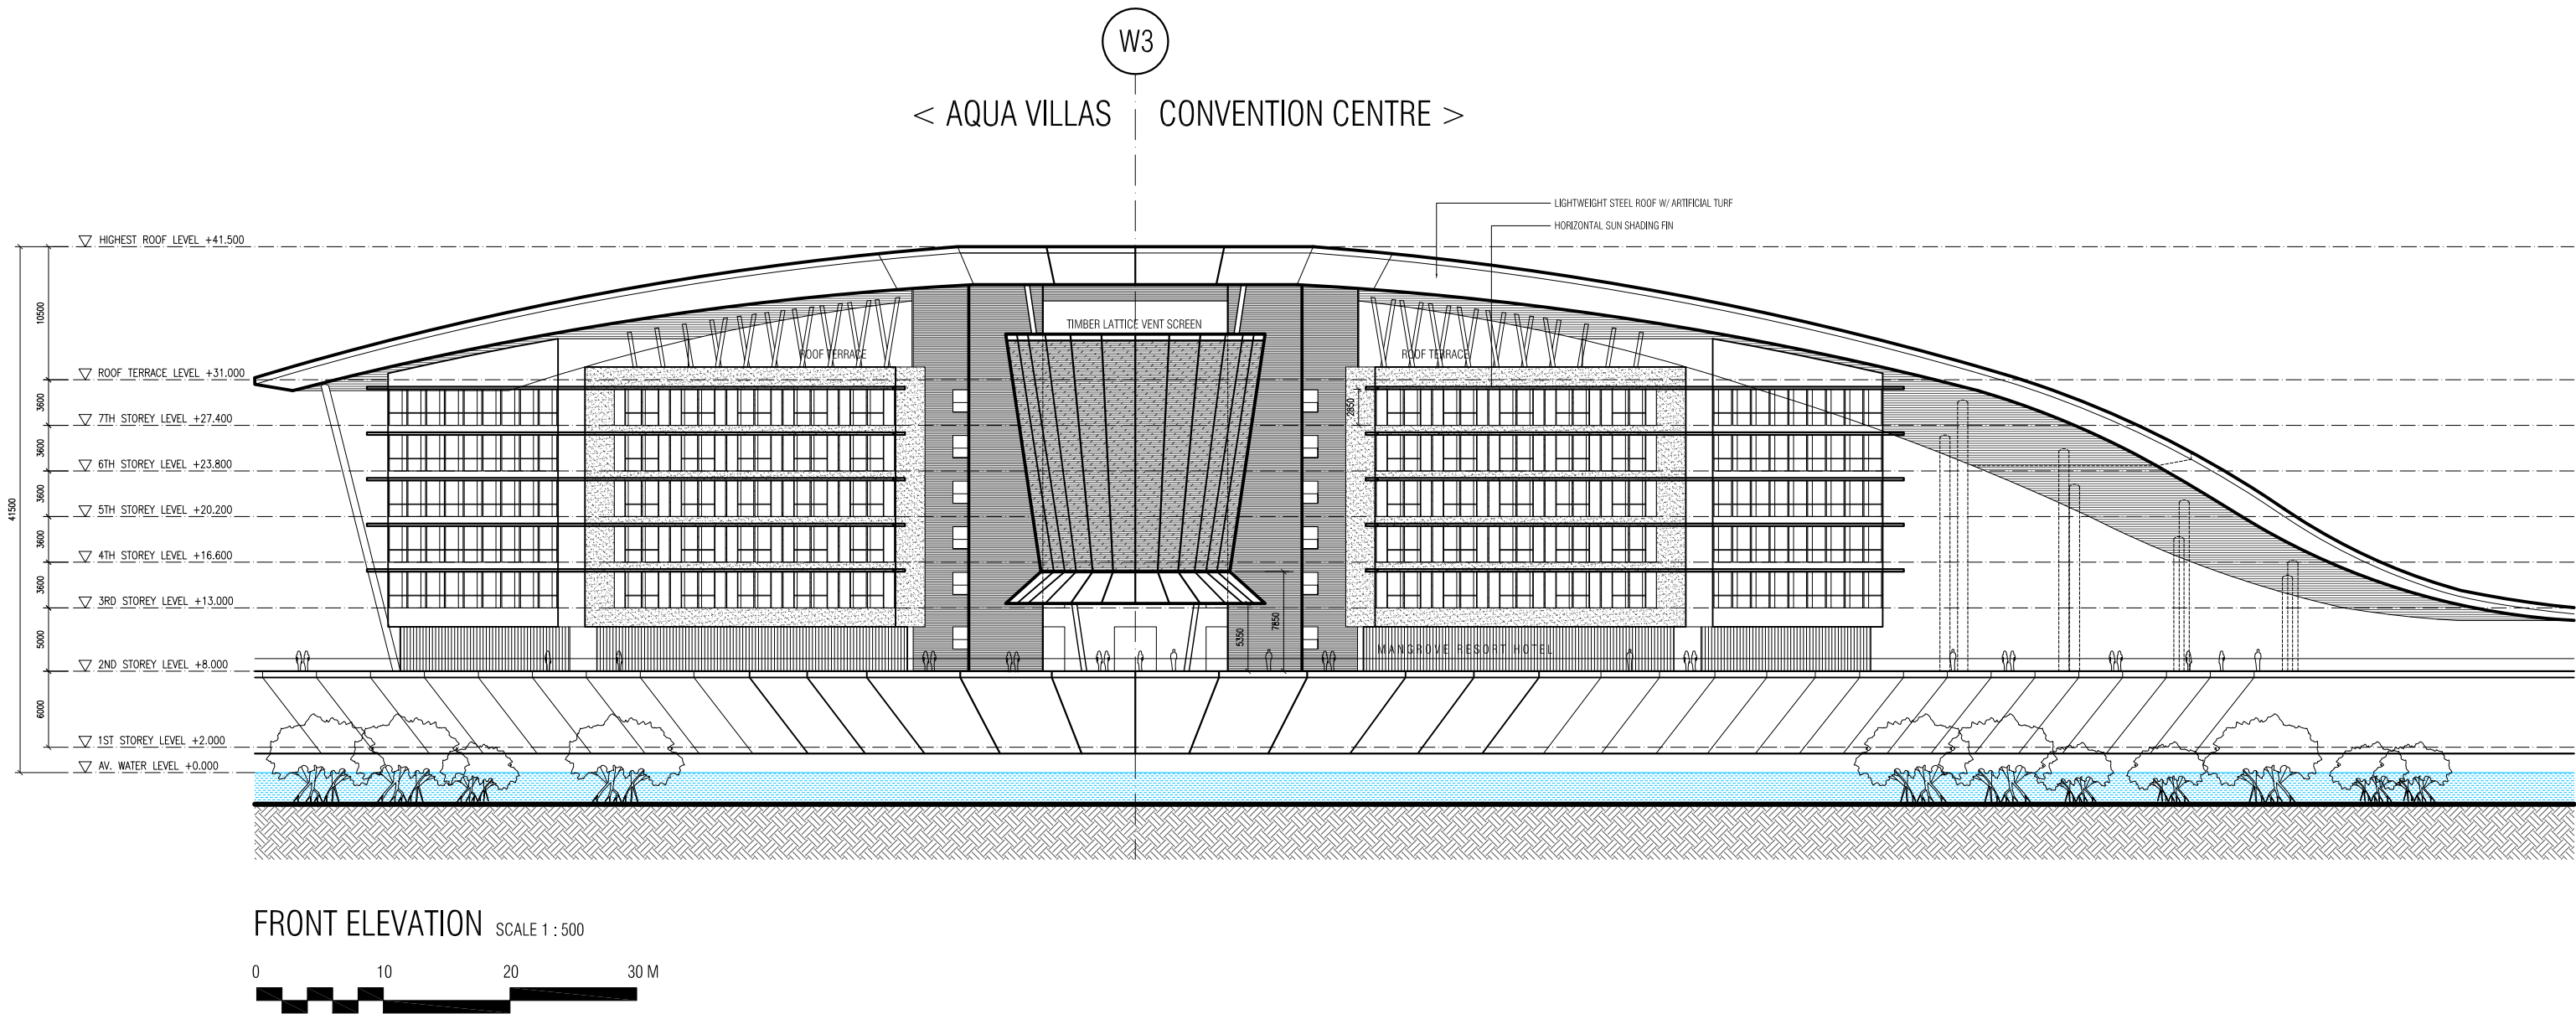

KAY NGEE TAN ARCHITECTS				DWG TITLE		HOTEL 1 – ELEVATION										DWG SIZE	A3	SCALE	AS SHOWN	DATE	01 AUG 2011	DRAWN	HT	CHECKED	KN	
16 – 17 DUXTON HILL SINGAPORE 089600 T : 6423 0198 F : 6423 0197 E : ADMIN@KAYNGEETANARCHITECTS.COM																										
PROJ TITLE	FUNTASY ISLAND RESORT PULAU BELAKANG PADANG, BATAM, PROVINSI KEPULAUAN RIAU, INDONESIA			PROJ REF	KNT/11001	DWG NO.	KNT/11001/WD/000										REVISION		AMENDMENTS							

PLEASE DO NOT SCALE THE DRAWINGS. CONTRACTORS ARE TO VERIFY ALL DIMENSIONS ON SITE, PRIOR TO COMMENCEMENT OF WORKS. ANY DISCREPANCIES IN DRAWINGS SHOULD BE REPORTED TO DESIGNER IMMEDIATELY.

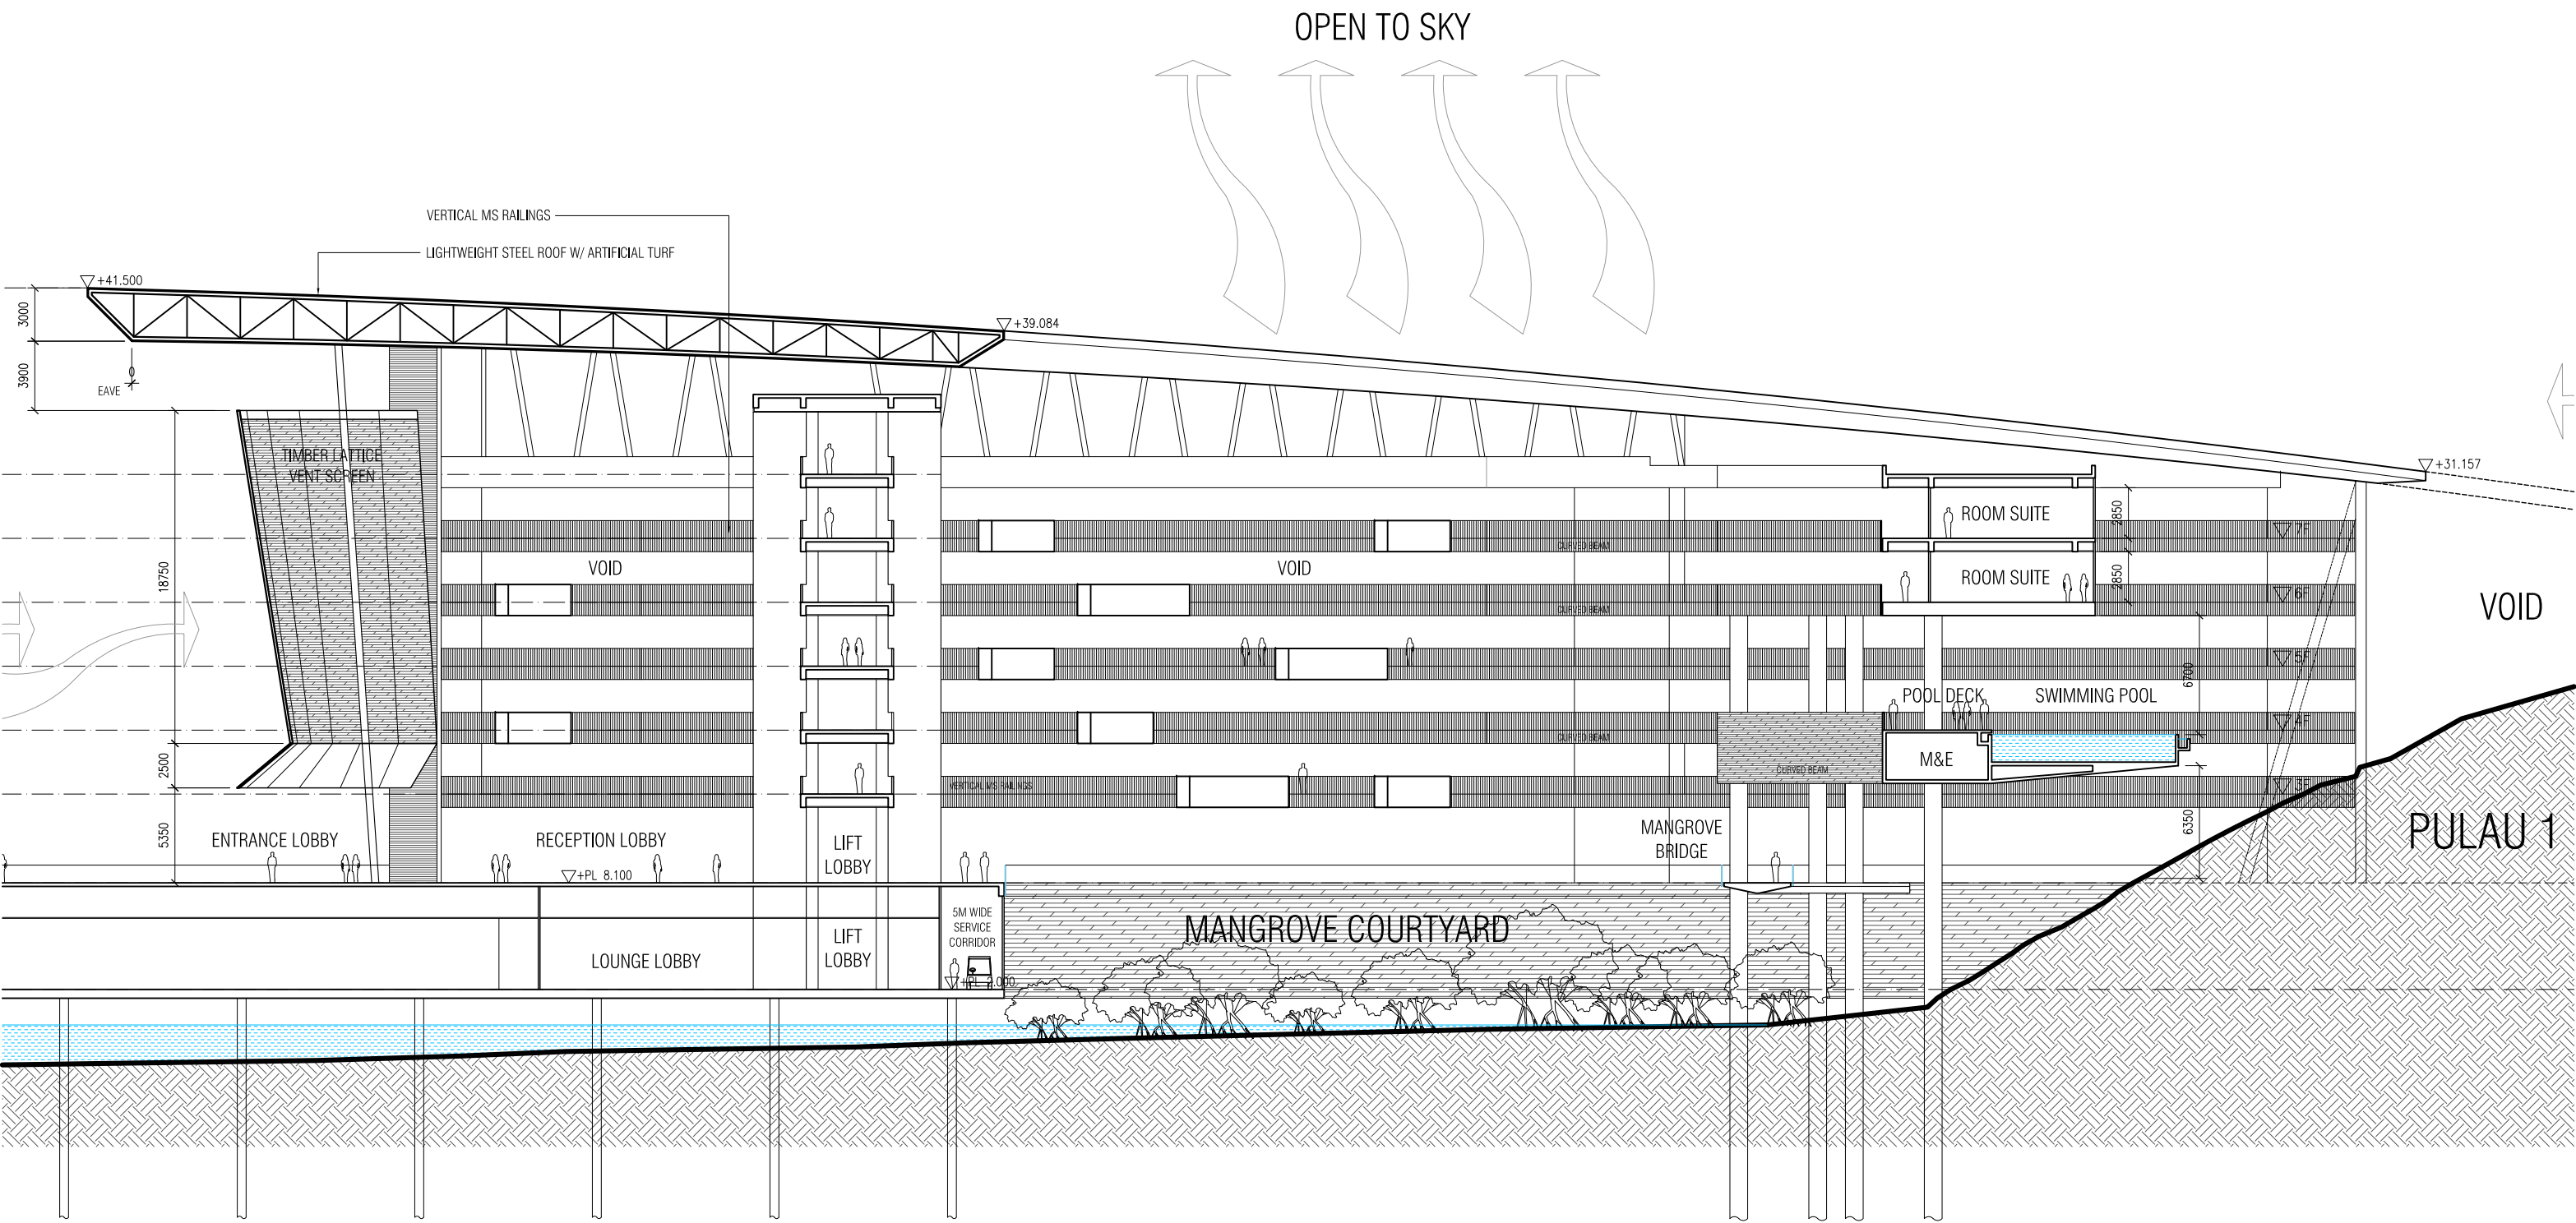

KAY NGEE TAN ARCHITECTS 16 - 17 DUXTON HILL SINGAPORE 089600 T : 6423 0198 F : 6423 0197 E : ADMIN@KAYNGEETANARCHITECTS.COM				HOTEL 1 - SECTION				DWG SIZE	A3	SCALE	AS SHOWN	DATE	01 AUG 2011	DRAWN	HT	CHECKED	KN
PROJ TITLE	FUNTASY ISLAND RESORT PULAU BELAKANG PADANG, BATAM, PROVINSI KEPULAUAN RIAU, INDONESIA			PROJ REF	KNT/11001	DWG NO.	KNT/11001/WD/000	REVISION		AMENDMENTS							