


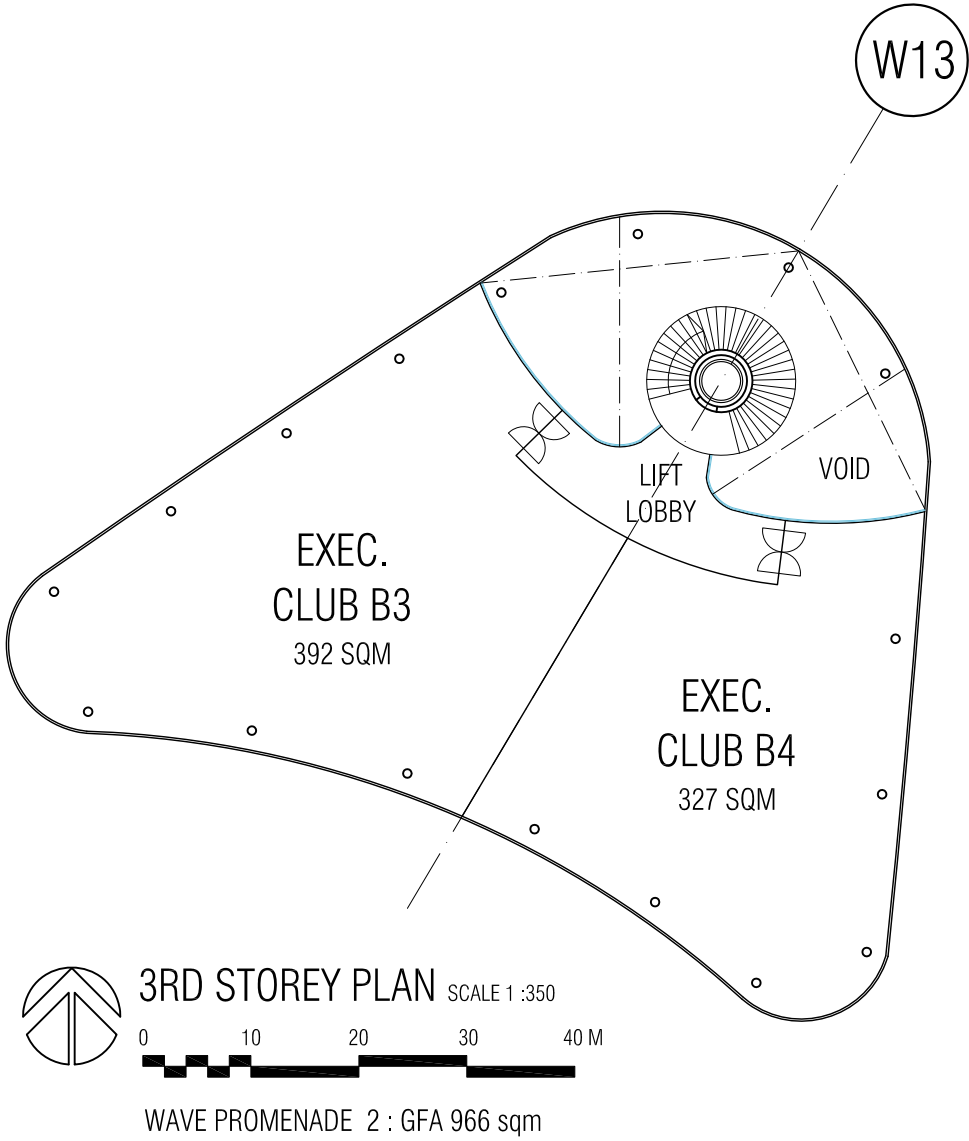


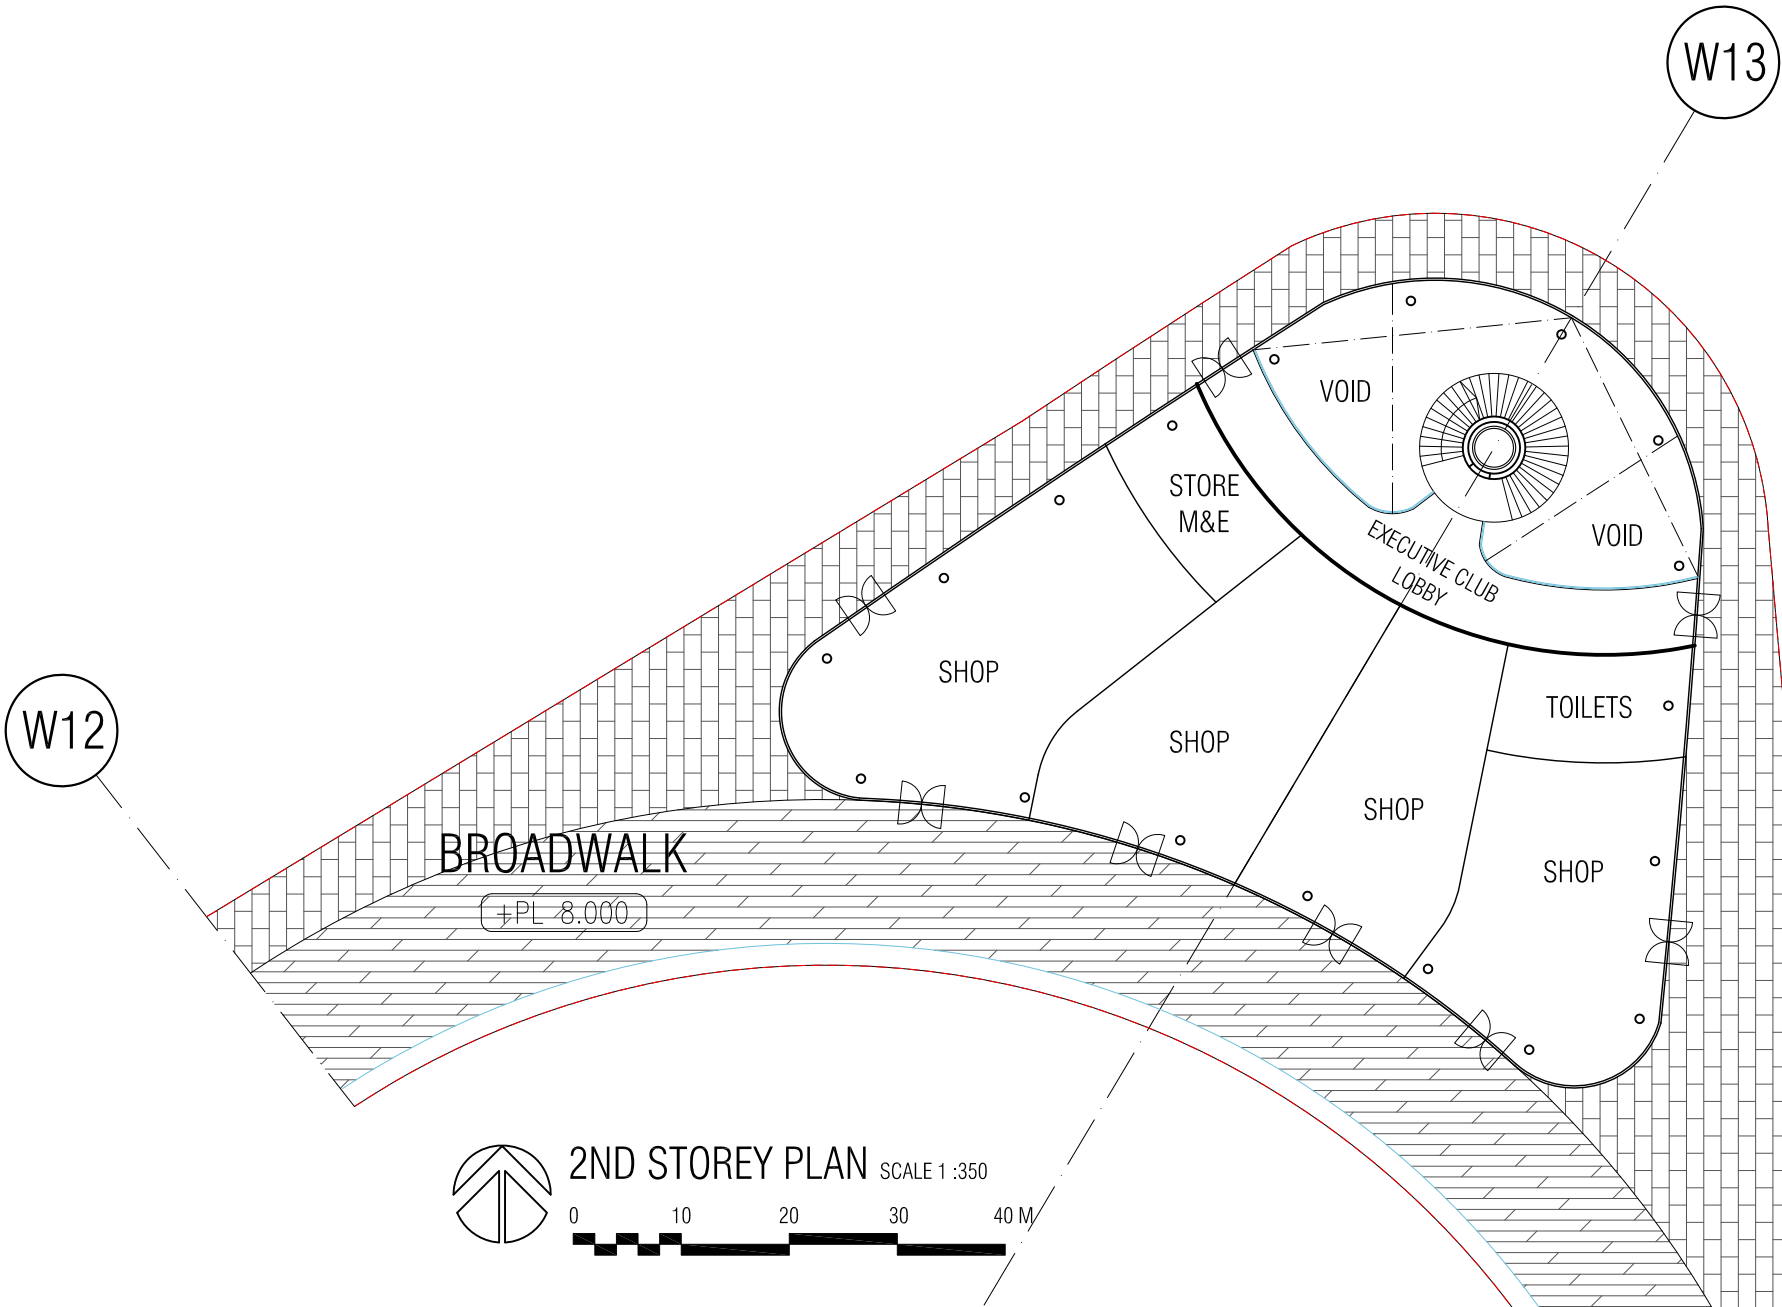


KAY NGEE TAN ARCHITECTS 16 – 17 DUXTON HILL SINGAPORE 089600 T : 6423 0198 F : 6423 0197 E : ADMIN@KAYNGEETANARCHITECTS.COM					DWG TITLE	WAVE PROMENADE 2 – 2ND STOREY PLAN					DWG SIZE	A3	SCALE	AS SHOWN	DATE	01 AUG 2011	DRAWN	HT CHECKED KN			
PROJ TITLE	FUNTASY ISLAND RESORT PULAU BELAKANG PADANG, BATAM, PROVINSI KEPULAUAN RIAU, INDONESIA				PROJ REF	KNT/11001	DWG NO.	KNT/11001/WD/000					REVISION		AMENDMENTS						

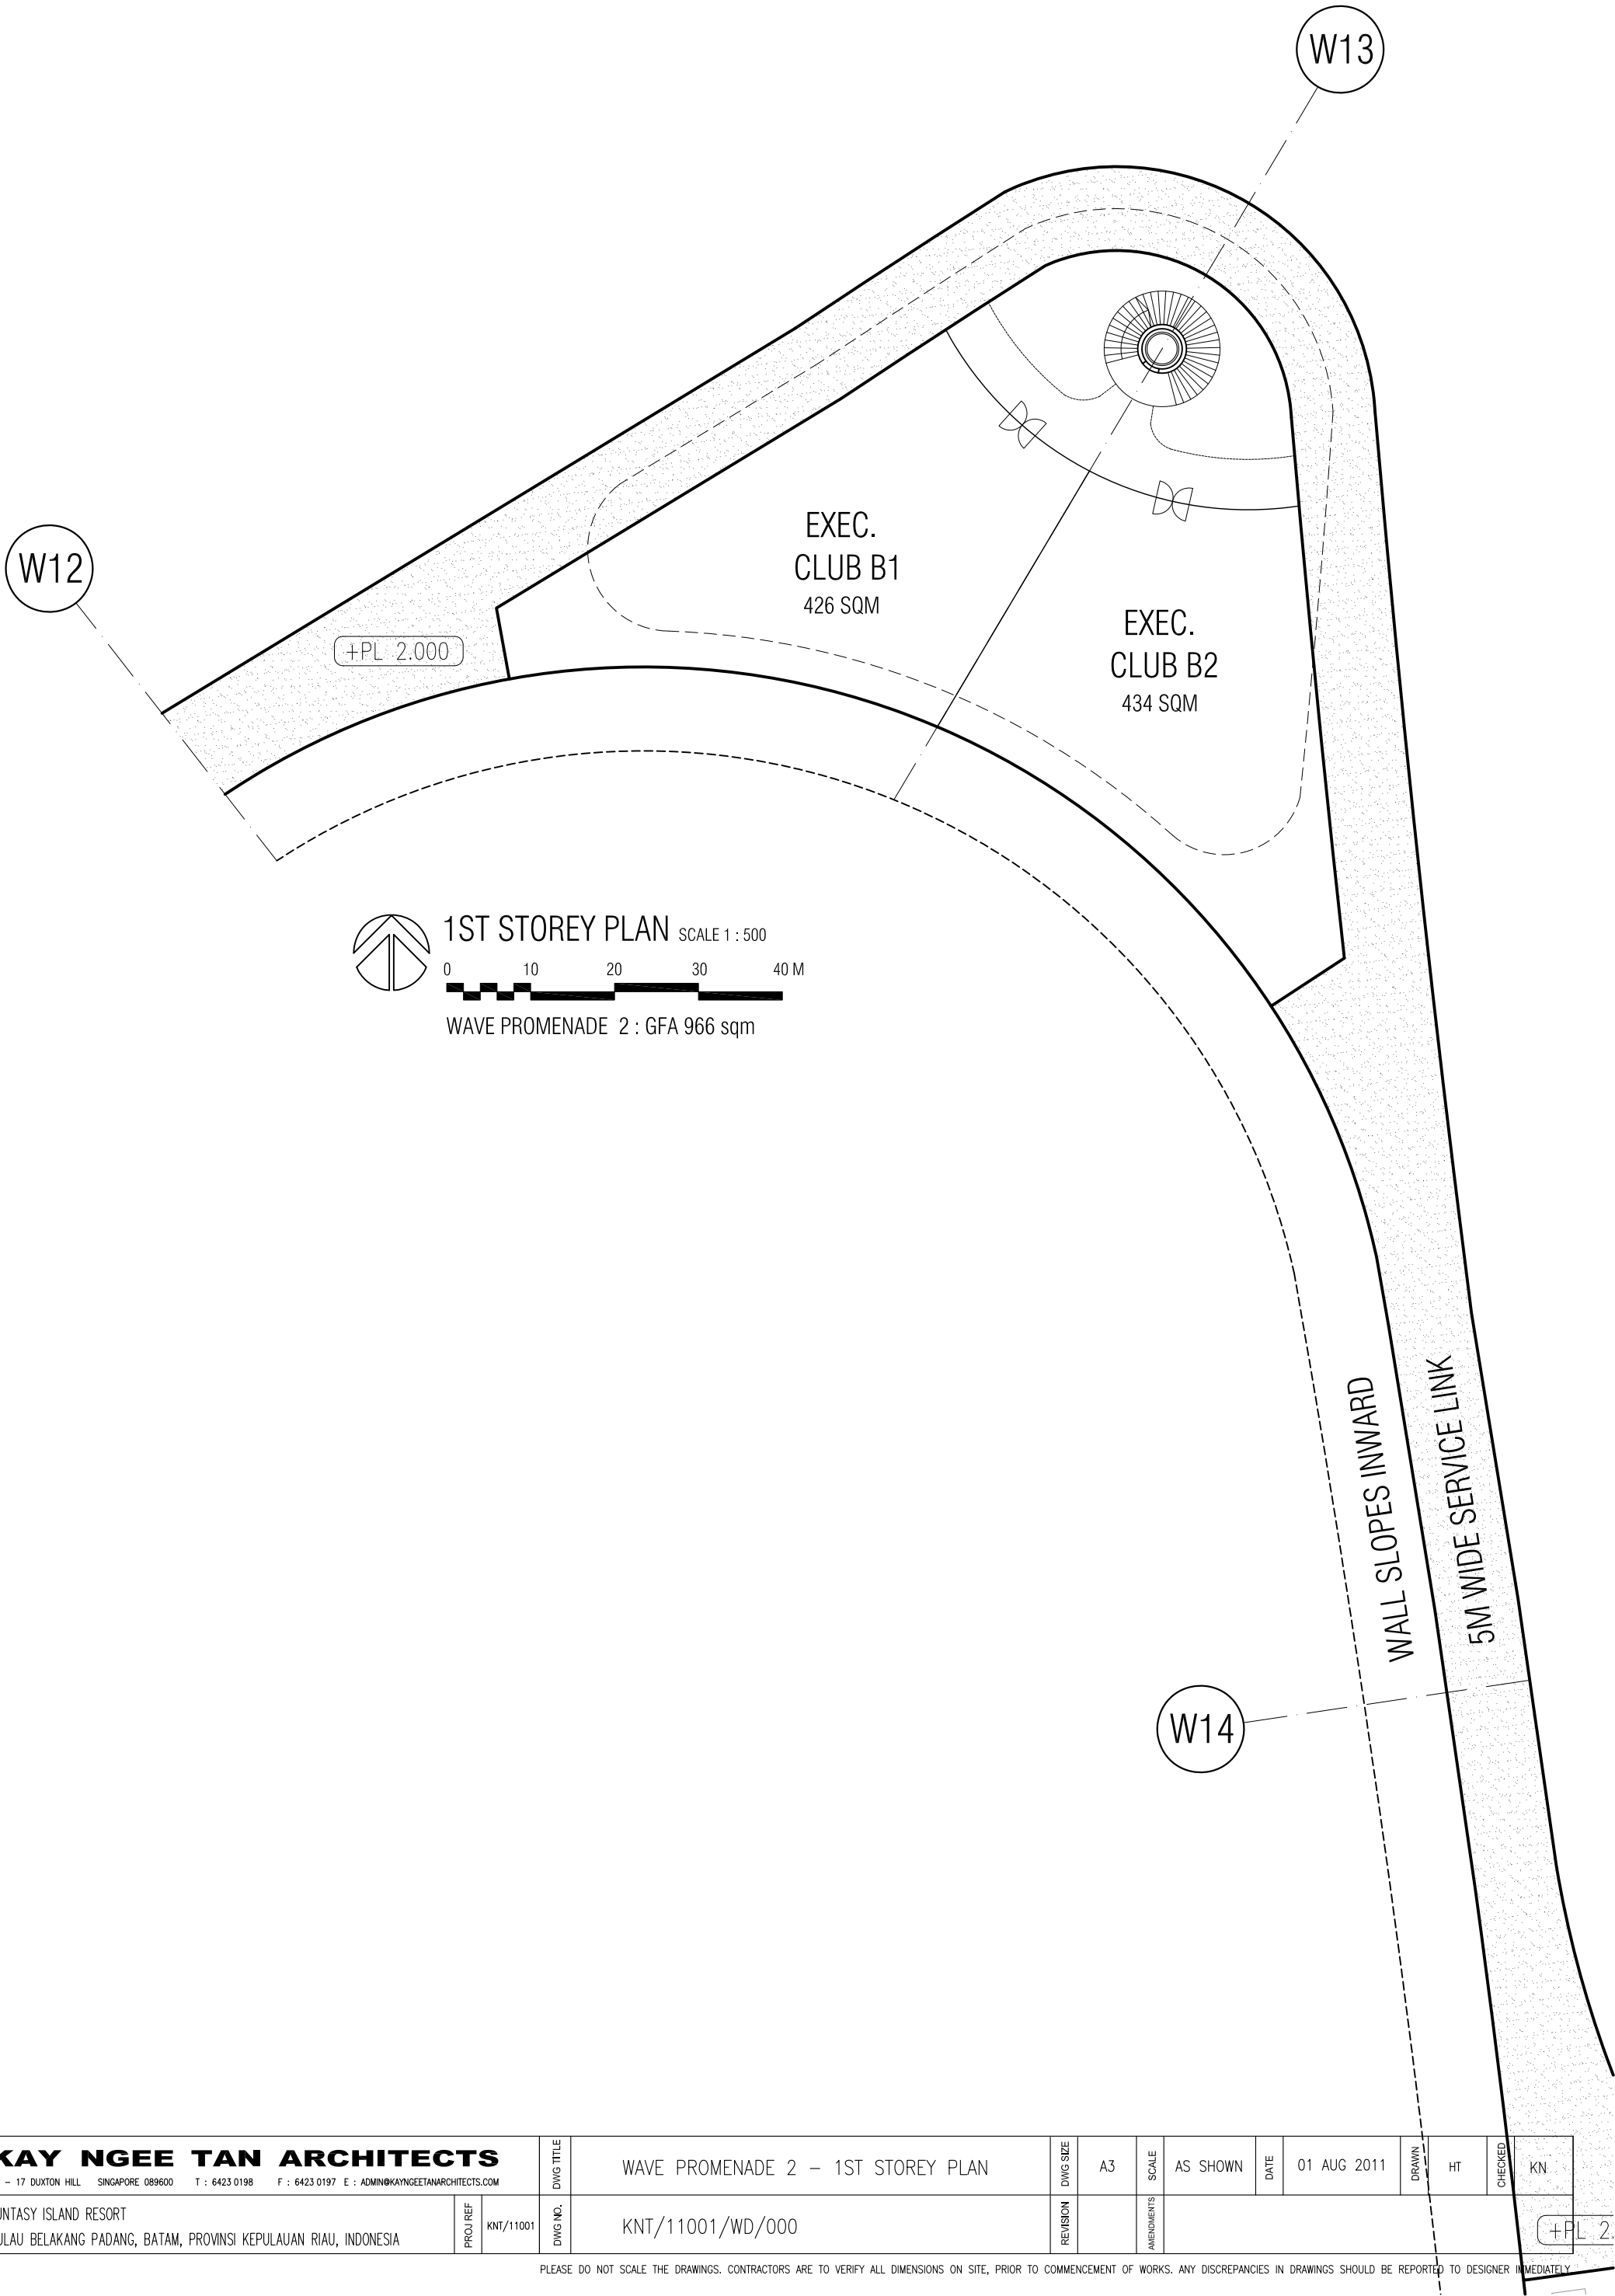


KAY NGEE TAN ARCHITECTS					DWG TITLE	WAVE PROMENADE 2 – 1ST STOREY PLAN	DWG SIZE	A3	SCALE	AS SHOWN	DATE	01 AUG 2011	DRAWN	HT	CHECKED	KN
16 – 17 DUXTON HILL SINGAPORE 089600 T : 6423 0198 F : 6423 0197 E : ADMIN@KAYNGEETANARCHITECTS.COM																
PROJ TITLE	FUNTASY ISLAND RESORT PULAU BELAKANG PADANG, BATAM, PROVINSI KEPULAUAN RIAU, INDONESIA				PROJ REF	KNT/11001	DWG NO.	KNT/11001/WD/000			REVISION		AMENDMENTS			

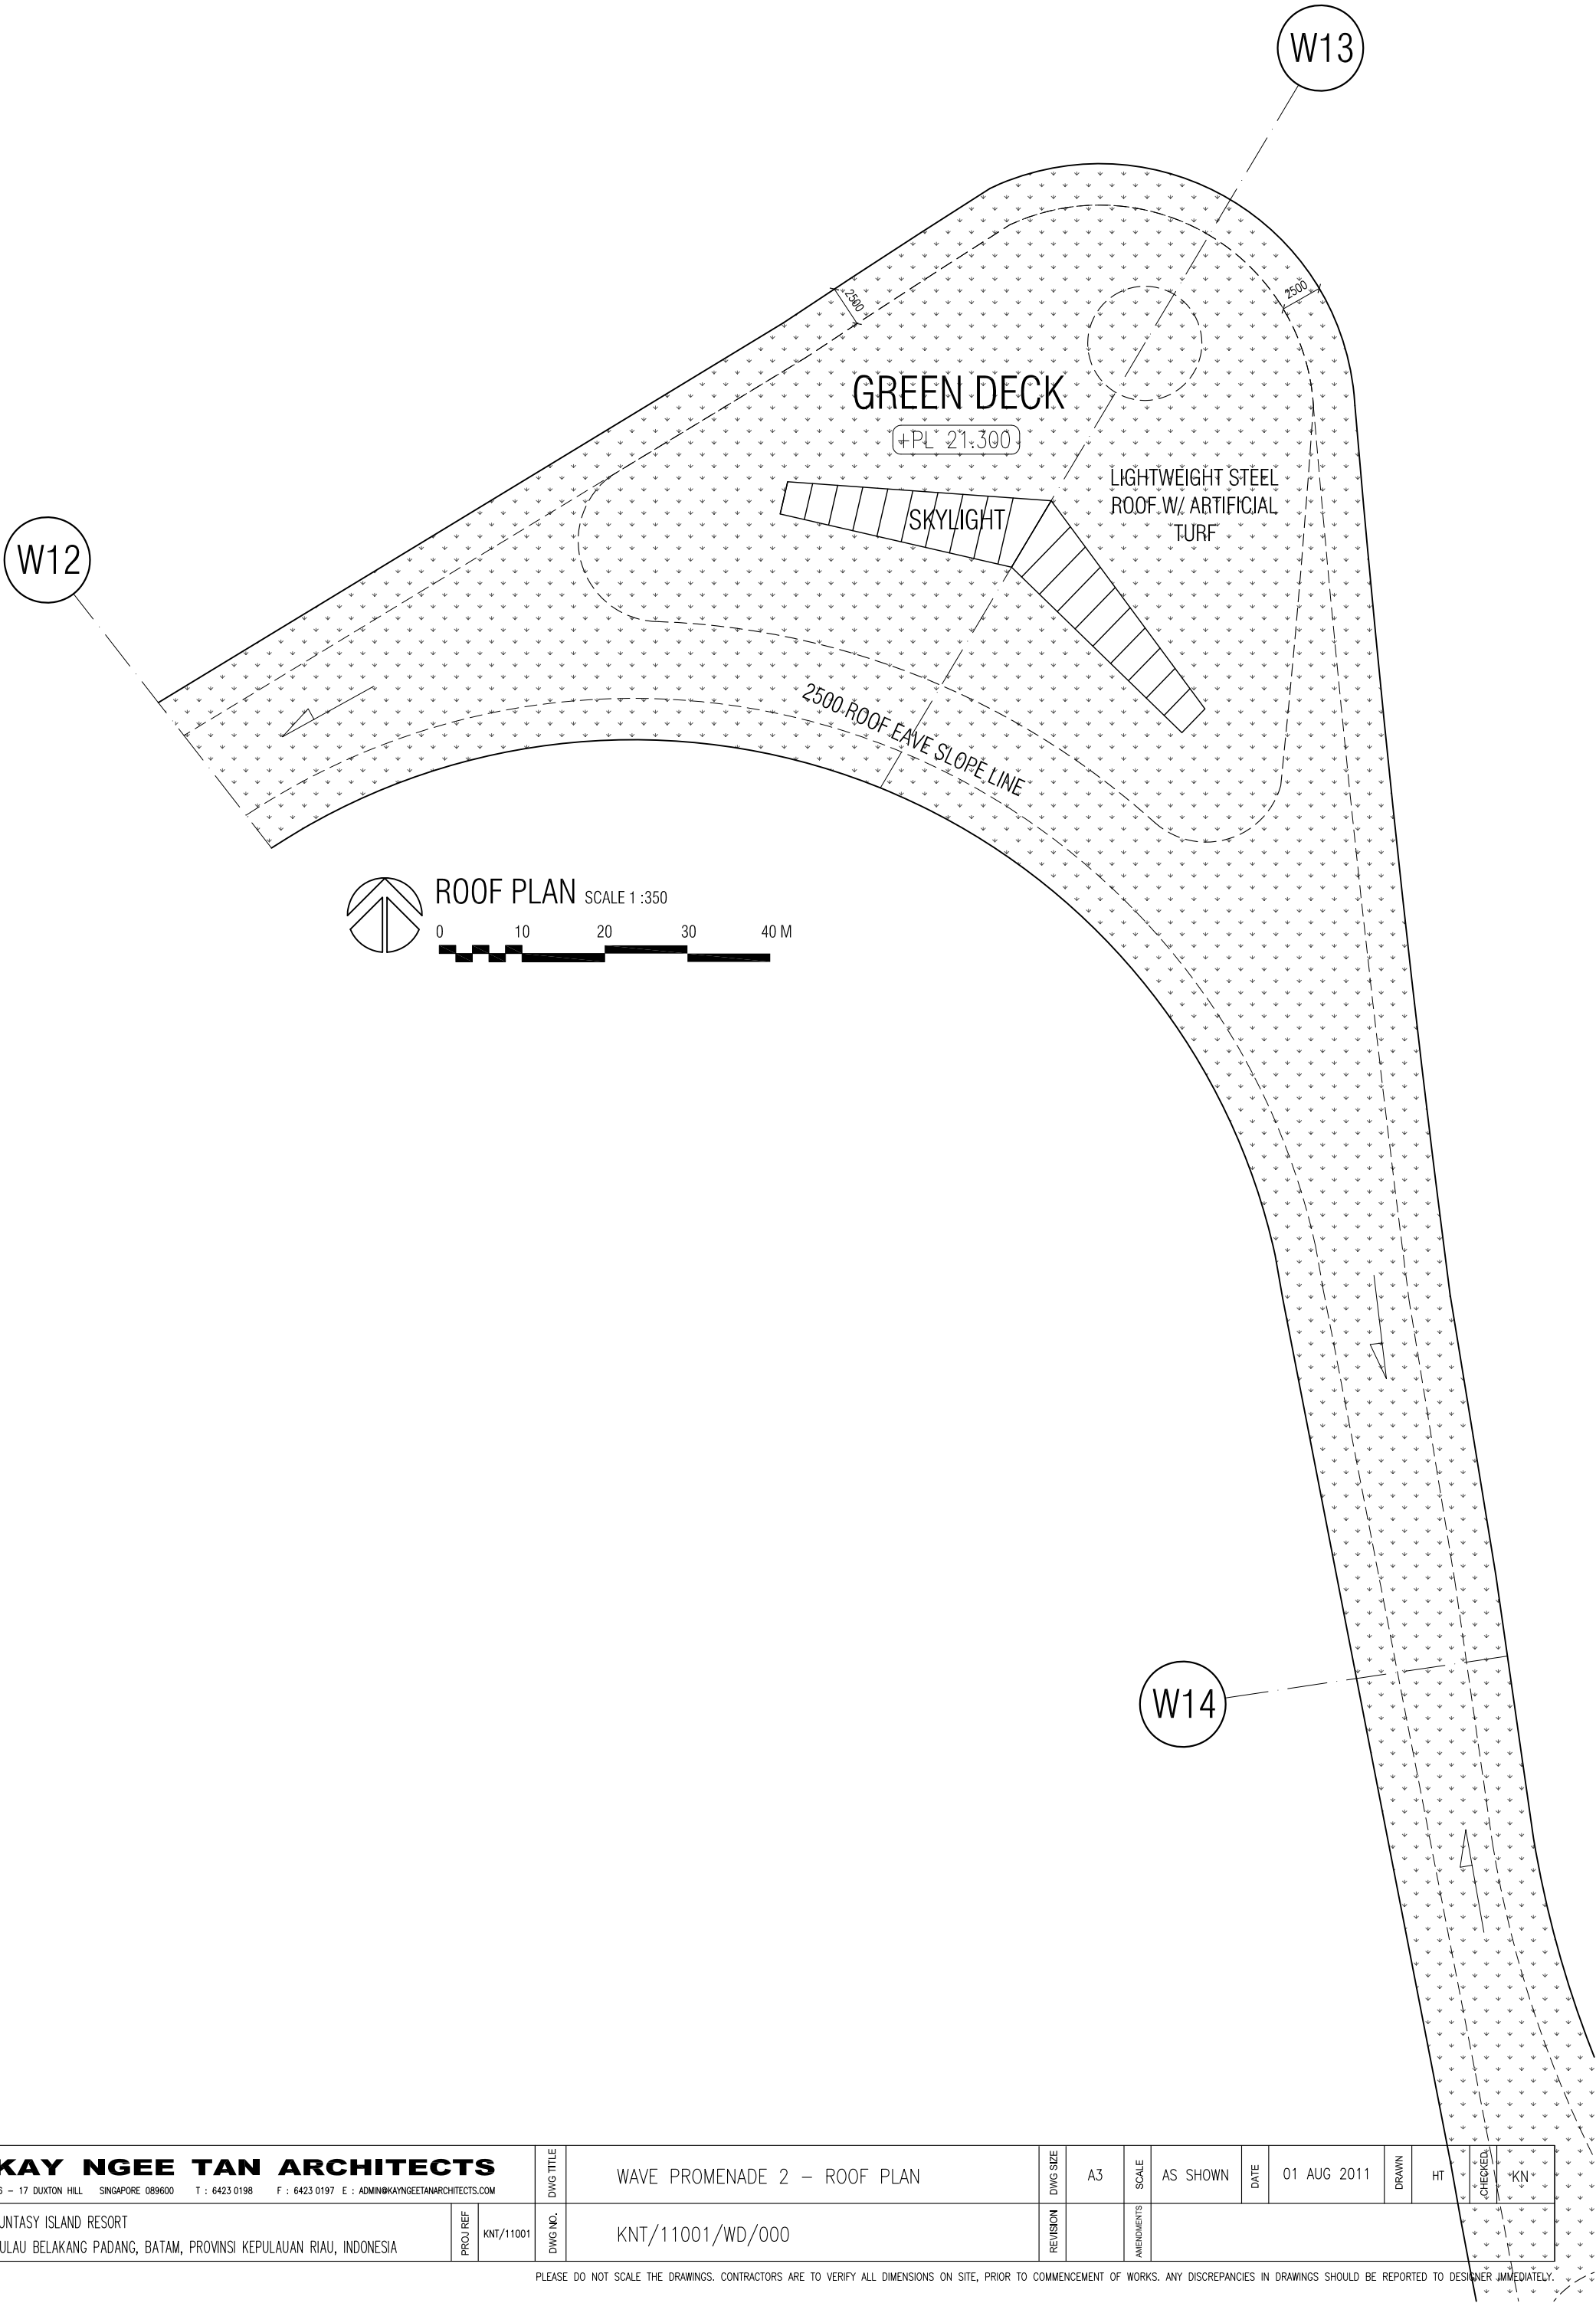


KAY NGEE TAN ARCHITECTS 16 - 17 DUXTON HILL SINGAPORE 089600 T : 6423 0198 F : 6423 0197 E : ADMIN@KAYNGEETANARCHITECTS.COM				DWG TITLE	WAVE PROMENADE 2 – ROOF PLAN			DWG SIZE	A3	SCALE	AS SHOWN	DATE	01 AUG 2011	DRAWN	HT	CHECKED	KN
PROJ TITLE	FUNTASY ISLAND RESORT PULAU BELAKANG PADANG, BATAM, PROVINSI KEPULAUAN RIAU, INDONESIA			PROJ REF	KNT/11001	DWG NO.	KNT/11001/WD/000			REVISION		AMENDMENTS					

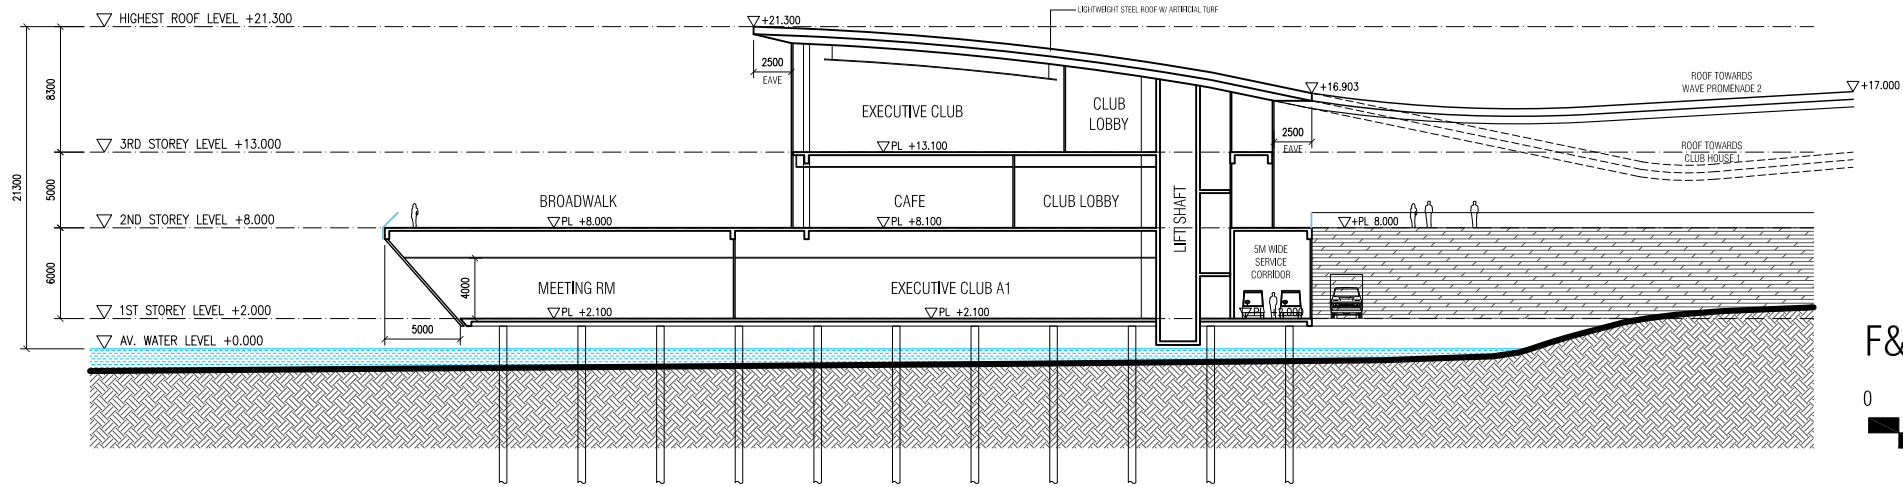

F&B 1 : LONGITUDINAL SECTION SCALE 1 : 500

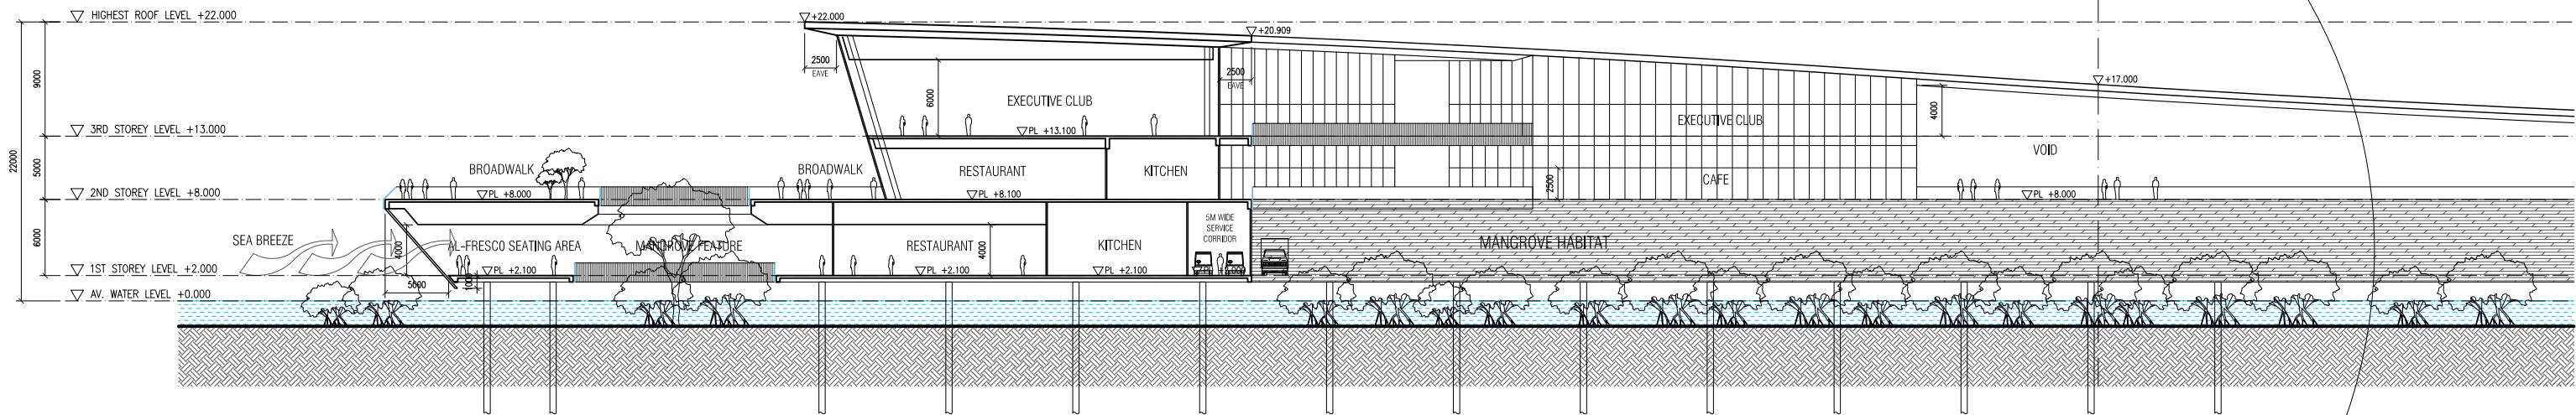

F&B 2 : LONGITUDINAL SECTION SCALE 1 : 500

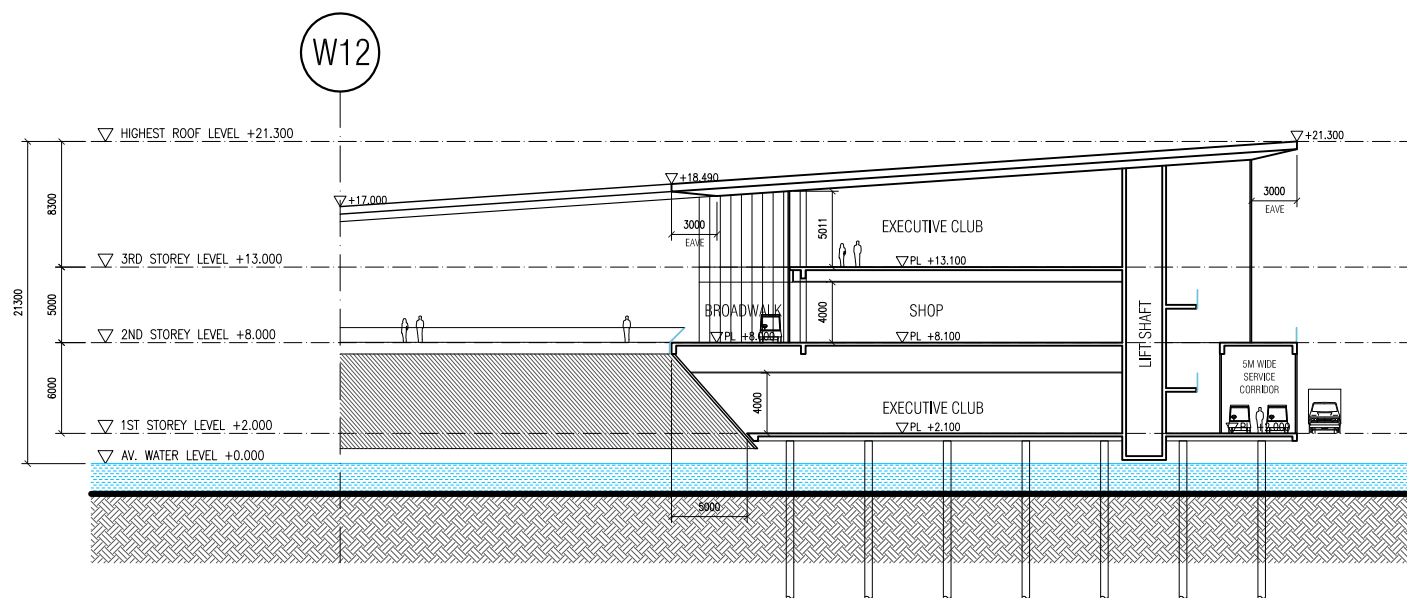

WAVE PROMENADE 2 : LONGITUDINAL SECTION SCALE 1 : 500



KAY NGEE TAN ARCHITECTS 16 - 17 DUXTON HILL SINGAPORE 089600 T : 6423 0198 F : 6423 0197 E : ADMIN@KAYNGEETANARCHITECTS.COM			DWG TITLE		F&B 1 & 2, WAVE PROMENADE 2 - SECTION										DWG SIZE	A3	SCALE	AS SHOWN	DATE	01 AUG 2011	DRAWN	HT	CHECKED	KN
PROJ TITLE	FUNTASY ISLAND RESORT PULAU BELAKANG PADANG, BATAM, PROVINSI KEPULAUAN RIAU, INDONESIA		PROJ REF	KNT/11001	DWG NO.	KNT/11001/WD/000										REVISION		AMENDMENTS						