




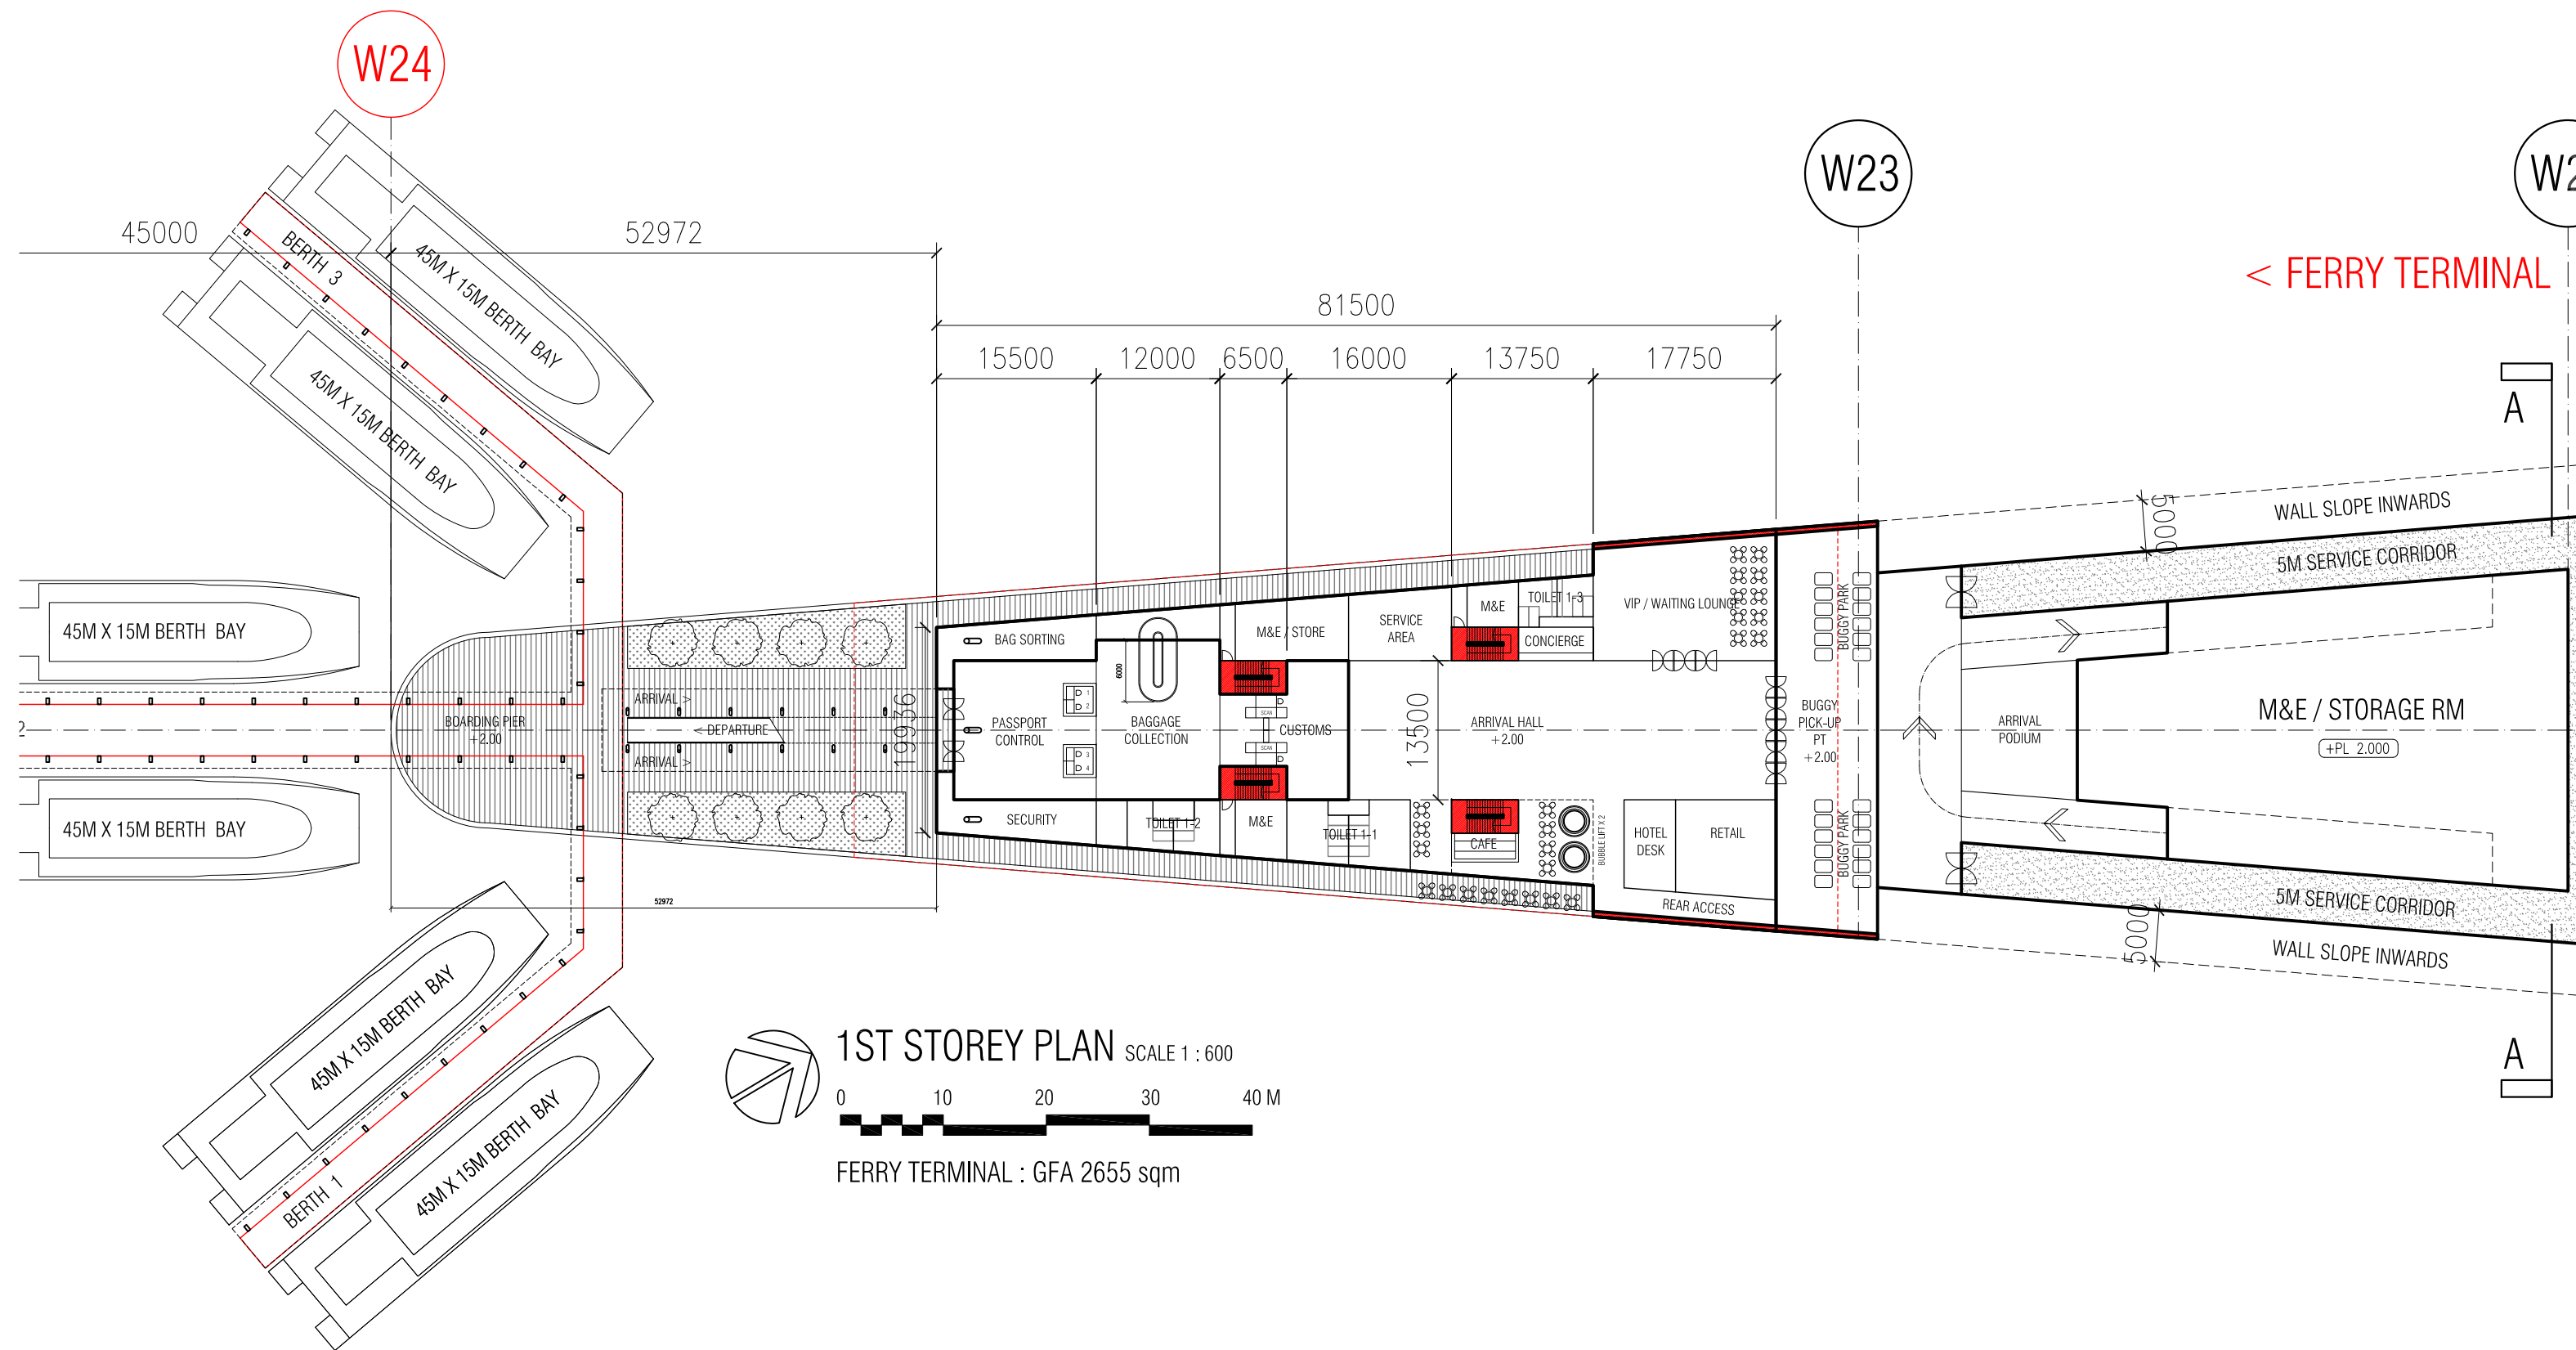

|   |                                                                                           |  |  |                                  |           |         |                  |          |    |            |          |      |             |       |    |         |    |
|---|-------------------------------------------------------------------------------------------|--|--|----------------------------------|-----------|---------|------------------|----------|----|------------|----------|------|-------------|-------|----|---------|----|
| <b>KAY NGEE TAN ARCHITECTS</b><br>16 - 17 DUXTON HILL SINGAPORE 089600 T : 6423 0198 F : 6423 0197 E : ADMIN@KAYNGEETANARCHITECTS.COM |                                                                                           |  |  | FERRY TERMINAL – 1ST STOREY PLAN |           |         |                  | DWG SIZE | A3 | SCALE      | AS SHOWN | DATE | 01 AUG 2011 | DRAWN | HT | CHECKED | KN |
| PROJ TITLE   | FUNTASY ISLAND RESORT<br>PULAU BELAKANG PADANG, BATAM, PROVINSI KEPULAUAN RIAU, INDONESIA |  |  | PROJ REF                         | KNT/11001 | DWG NO. | KNT/11001/WD/000 | REVISION |    | AMENDMENTS |          |      |             |       |    |         |    |

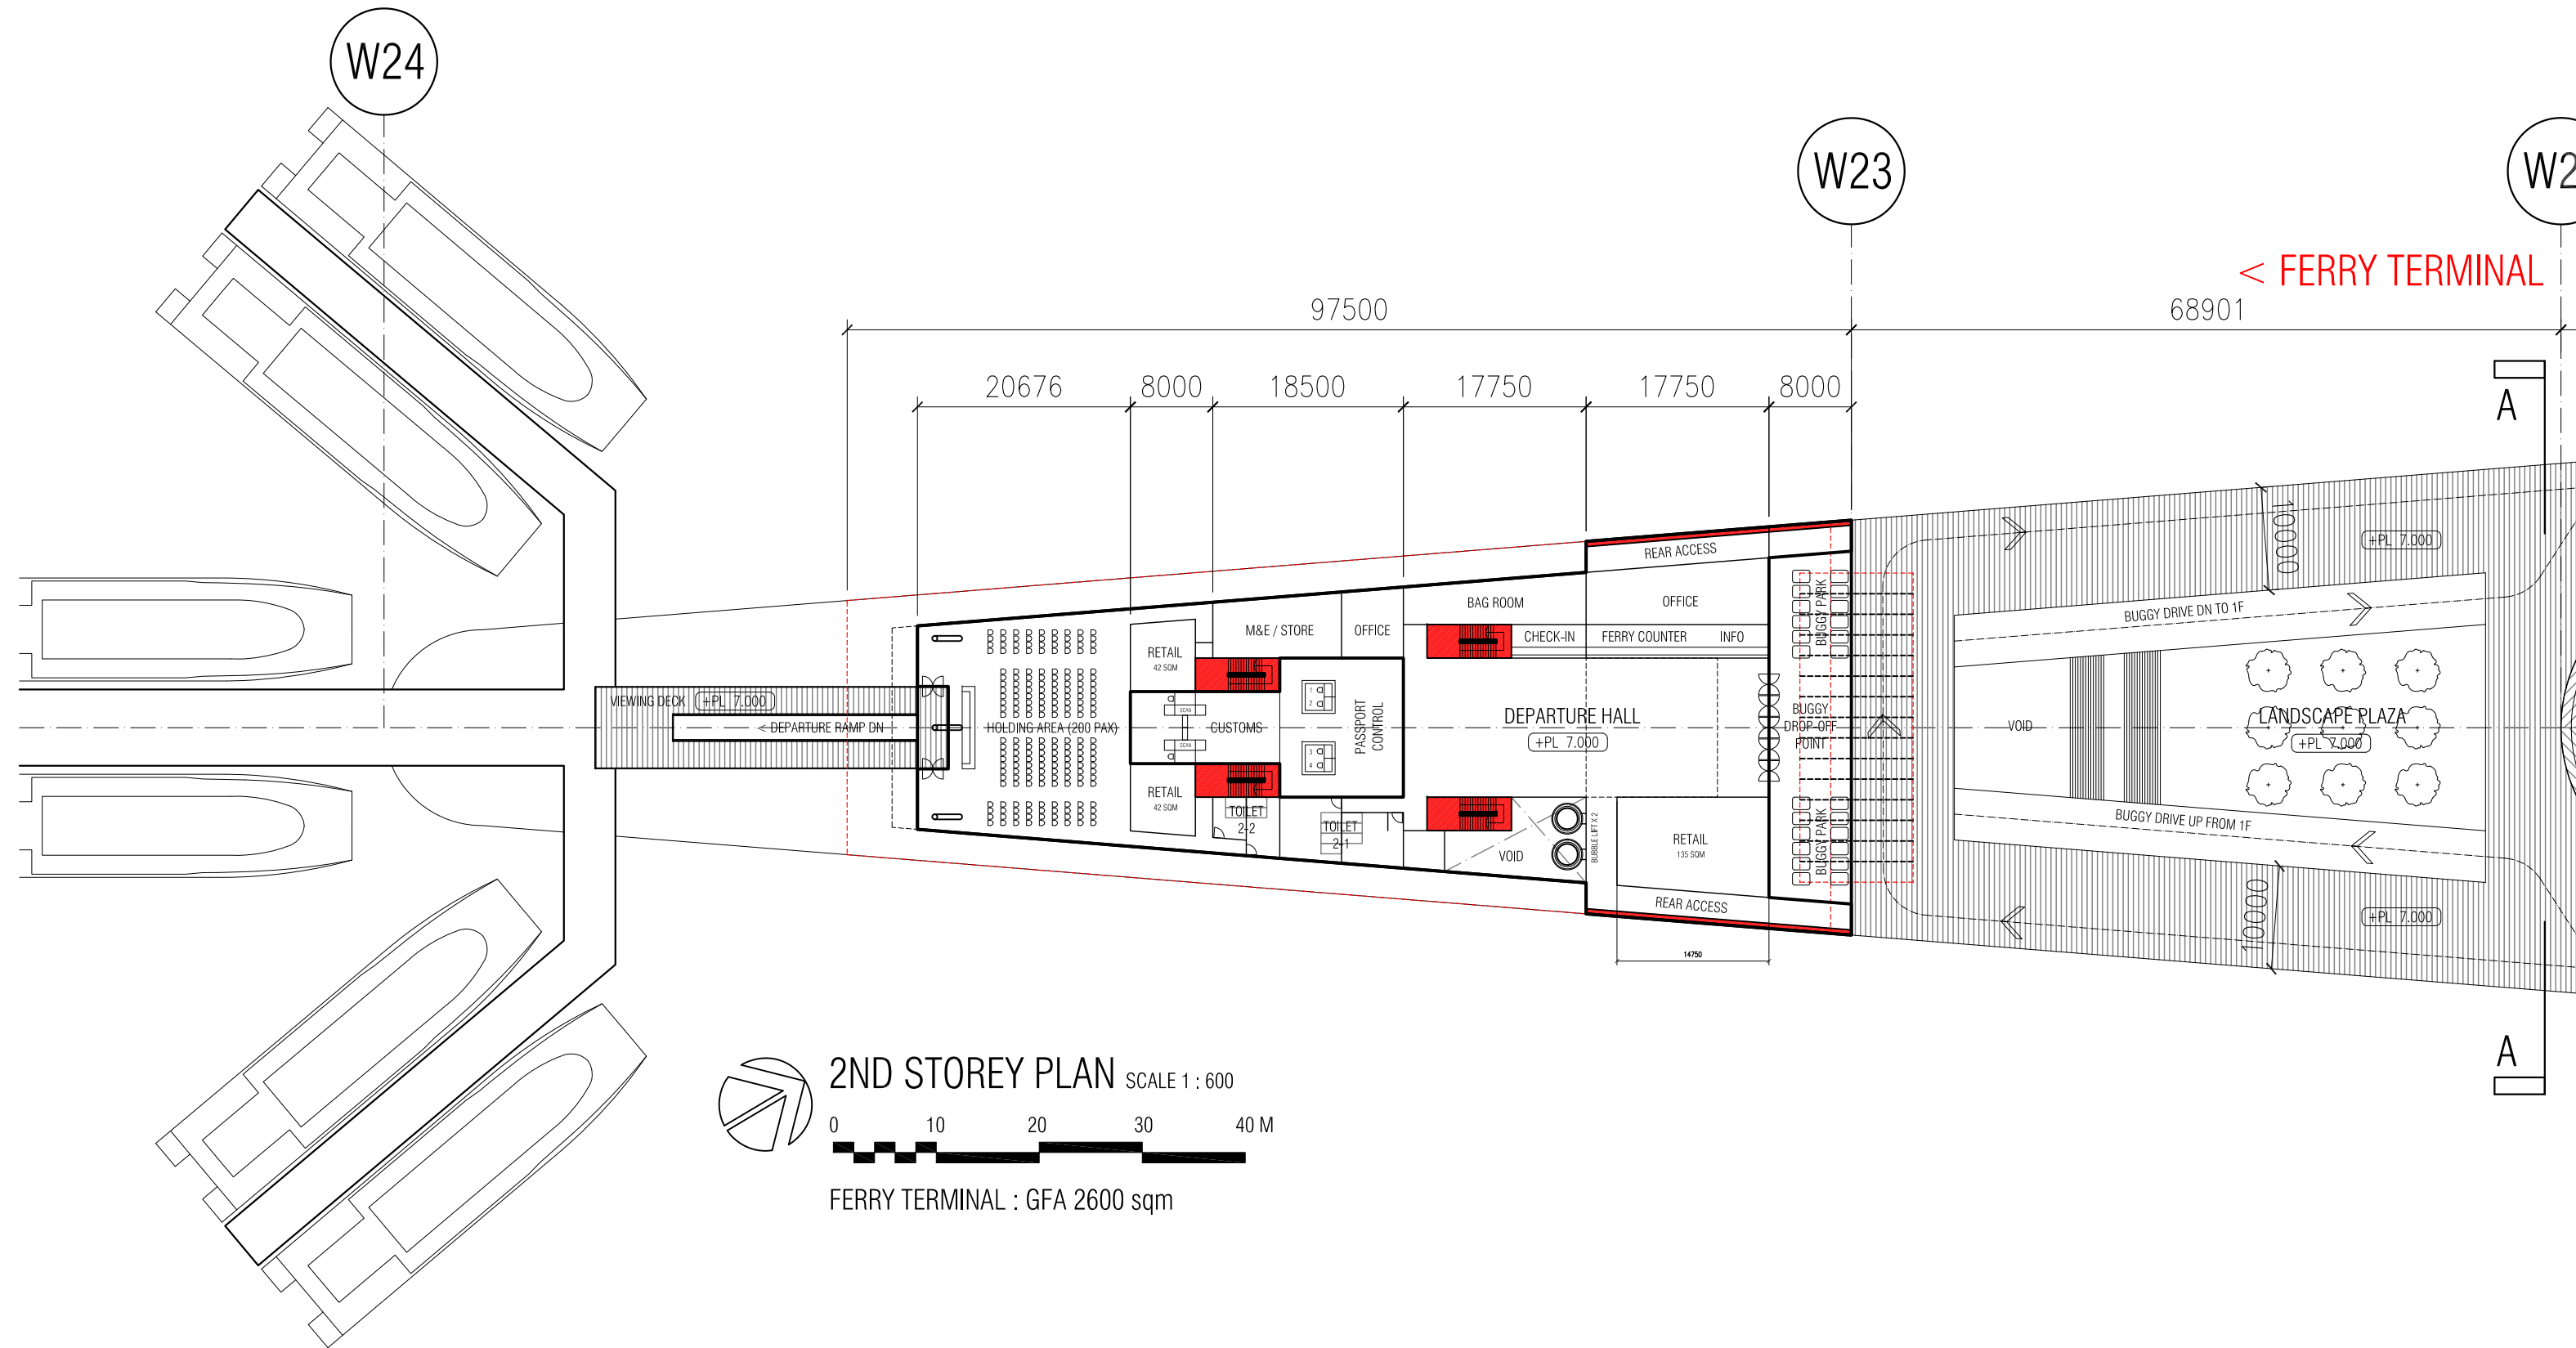


|   |                                                                                           
|---|-------------------------------------------------------------------------------------------|--|--|--|-----------|----------------------------------|---------|------------------|--|--|--|--|--|--|--|----------|----|----------|----------|------------|-------------|-------|----|---------|----|--|
| <div>KAY N GEE TAN ARCHITECTS</div> <div>16 - 17 DUXTON HILL SINGAPORE 089600 T : 6423 0198 F : 6423 0197 E : ADMIN@KAYNGEETANARCHITECTS.COM</div> |                                                                                           |  |  |  | DWG TITLE | FERRY TERMINAL - 2ND STOREY PLAN |         |                  |  |  |  |  |  |  |  | DWG SIZE | A3 | SCALE    | AS SHOWN | DATE       | 01 AUG 2011 | DRAWN | HT | CHECKED | KN |  |
| PROJ TITLE   | FUNTASY ISLAND RESORT<br>PULAU BELAKANG PADANG, BATAM, PROVINSI KEPULAUAN RIAU, INDONESIA |  |  |  | PROJ REF  | KNT/11001                        | DWG NO. | KNT/11001/WD/000 |  |  |  |  |  |  |  |          |    | REVISION |          | AMENDMENTS |             |       |    |         |    |  |

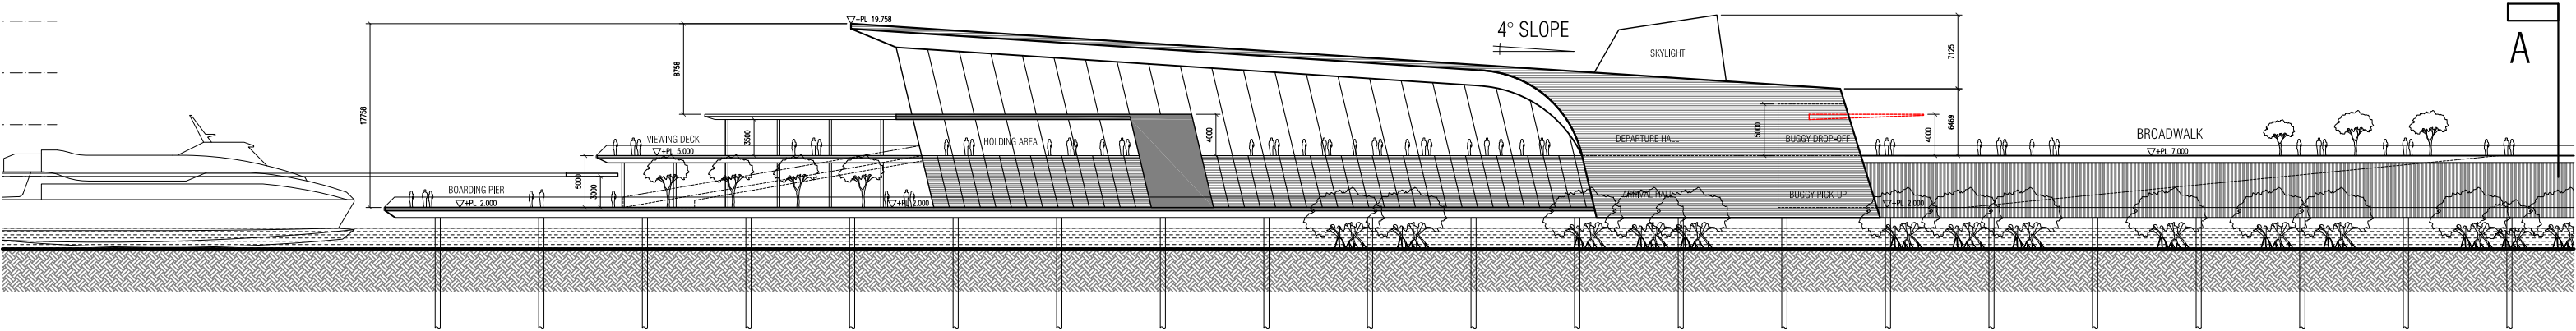

SIDE ELEVATION SCALE 1 : 600


0 10 20 30 40 M

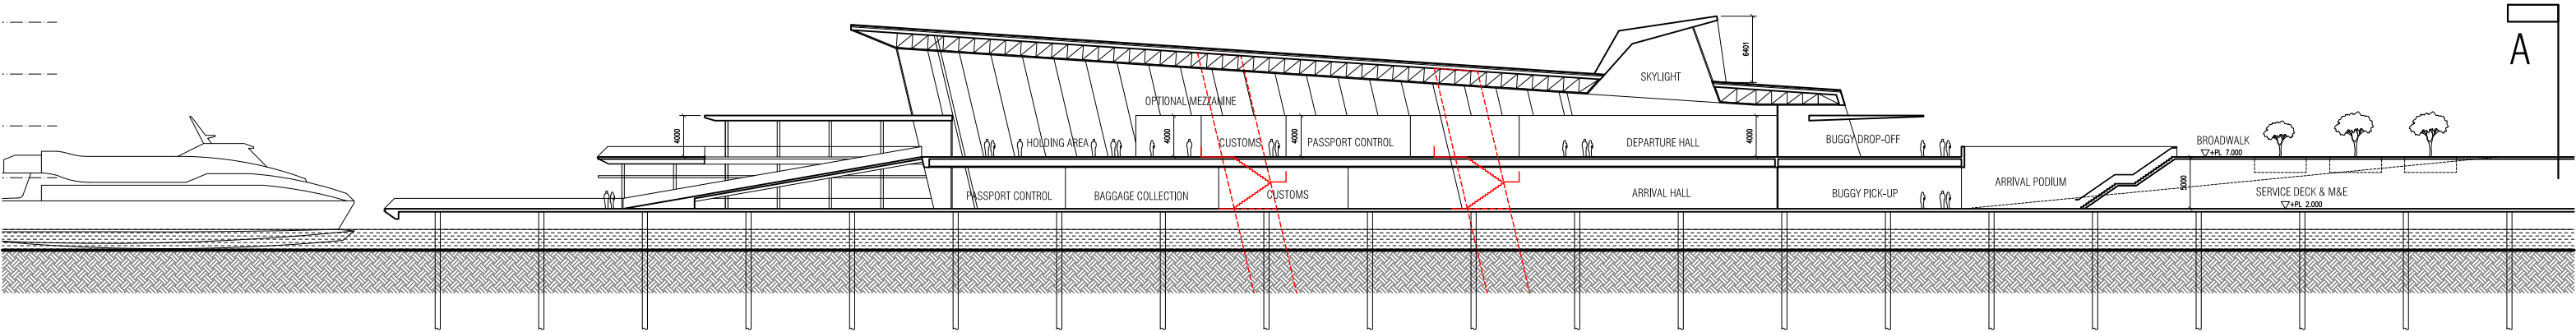


LONGITUDINAL SECTION SCALE 1 : 600

0 10 20 30 40 M

|   |                                                                                           |  |  |                                        |           |         |                  |          |    |            |          |      |             |       |    |         |    |
|---|-------------------------------------------------------------------------------------------|--|--|----------------------------------------|-----------|---------|------------------|----------|----|------------|----------|------|-------------|-------|----|---------|----|
| <b>KAY NGEE TAN ARCHITECTS</b><br>16 - 17 DUXTON HILL SINGAPORE 089600 T : 6423 0198 F : 6423 0197 E : ADMIN@KAYNGEETANARCHITECTS.COM |                                                                                           |  |  | FERRY TERMINAL – ELEVATIONS & SECTIONS |           |         |                  | DWG SIZE | A3 | SCALE      | AS SHOWN | DATE | 01 AUG 2011 | DRAWN | HT | CHECKED | KN |
| PROJ TITLE   | FUNTASY ISLAND RESORT<br>PULAU BELAKANG PADANG, BATAM, PROVINSI KEPULAUAN RIAU, INDONESIA |  |  | PROJ REF                               | KNT/11001 | DWG NO. | KNT/11001/WD/000 | REVISION |    | AMENDMENTS |          |      |             |       |    |         |    |

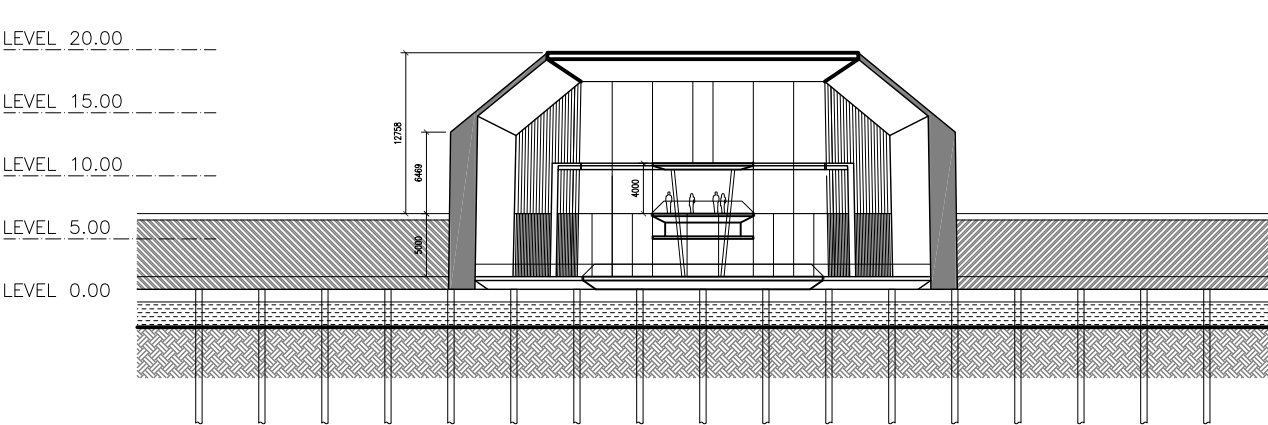

FRONT ELEVATION SCALE 1 : 600

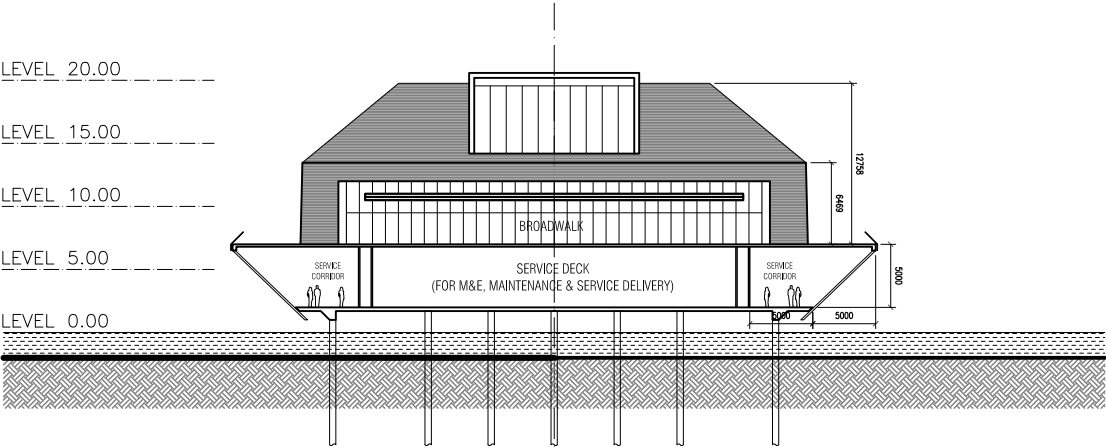

SECTION A-A SCALE 1 : 600

|   |                                                                                           
|---|-------------------------------------------------------------------------------------------|--|--|-----------|----------------------------------------|---------|------------------|--|--|----------|----|----------|----------|------------|-------------|-------|----|---------|----|
| <b>KAY NGEE TAN ARCHITECTS</b><br>16 - 17 DUXTON HILL SINGAPORE 089600 T : 6423 0198 F : 6423 0197 E : ADMIN@KAYNGEETANARCHITECTS.COM |                                                                                           |  |  | DWG TITLE | FERRY TERMINAL – ELEVATIONS & SECTIONS |         |                  |  |  | DWG SIZE | A3 | SCALE    | AS SHOWN | DATE       | 01 AUG 2011 | DRAWN | HT | CHECKED | KN |
| PROJ TITLE   | FUNTASY ISLAND RESORT<br>PULAU BELAKANG PADANG, BATAM, PROVINSI KEPULAUAN RIAU, INDONESIA |  |  | PROJ REF  | KNT/11001                              | DWG NO. | KNT/11001/WD/000 |  |  |          |    | REVISION |          | AMENDMENTS |             |       |    |         |    |