

1ST STOREY PLAN (OPTION 1) SCALE 1 : 700

 CONVENTION CENTRE 1 : GFA 8425 sqm

KAY NGENE TAN ARCHITECTS <small>16 - 17 DUXTON HILL SINGAPORE 089600 T : 6423 0198 F : 6423 0197 E : ADMIN@KAYNGEETANARCHITECTS.COM</small>			DWG TITLE	CONVENTION CENTRE 1 - 1ST STOREY PLAN	DWG SIZE	A3	SCALE	AS SHOWN	DATE	01 AUG 2011	DRAWN	HT	CHECKED	KN
PROJ TITLE	FUNTAISY ISLAND RESORT PULAU BELAKANG PADANG, BATAM, PROVINSI KEPULAUAN RIAU, INDONESIA	PROJ REF	KNT/11001	DWG NO.	KNT/11001/WD/000	REVISION		AMENDMENTS						

PLEASE DO NOT SCALE THE DRAWINGS. CONTRACTORS ARE TO VERIFY ALL DIMENSIONS ON SITE, PRIOR TO COMMENCEMENT OF WORKS. ANY DISCREPANCIES IN DRAWINGS SHOULD BE REPORTED TO DESIGNER IMMEDIATELY.





1ST STOREY PLAN (OPTION 2) SCALE 1 : 700

 CONVENTION CENTRE 1 : GFA 8425 sqm

KAY NGENE TAN ARCHITECTS <small>16 - 17 DUXTON HILL SINGAPORE 089600 T : 6423 0198 F : 6423 0197 E : ADMIN@KAYNGEETANARCHITECTS.COM</small>			DWG TITLE	CONVENTION CENTRE 1 - 1ST STOREY PLAN	DWG SIZE	A3	SCALE	AS SHOWN	DATE	01 AUG 2011	DRAWN	HT	CHECKED	KN
PROJ TITLE	FUNTASY ISLAND RESORT PULAU BELAKANG PADANG, BATAM, PROVINSI KEPULAUAN RIAU, INDONESIA	PROJ REF	KNT/11001	DWG NO.	KNT/11001/WD/000	REVISION		AMENDMENTS						

PLEASE DO NOT SCALE THE DRAWINGS. CONTRACTORS ARE TO VERIFY ALL DIMENSIONS ON SITE, PRIOR TO COMMENCEMENT OF WORKS. ANY DISCREPANCIES IN DRAWINGS SHOULD BE REPORTED TO DESIGNER IMMEDIATELY.

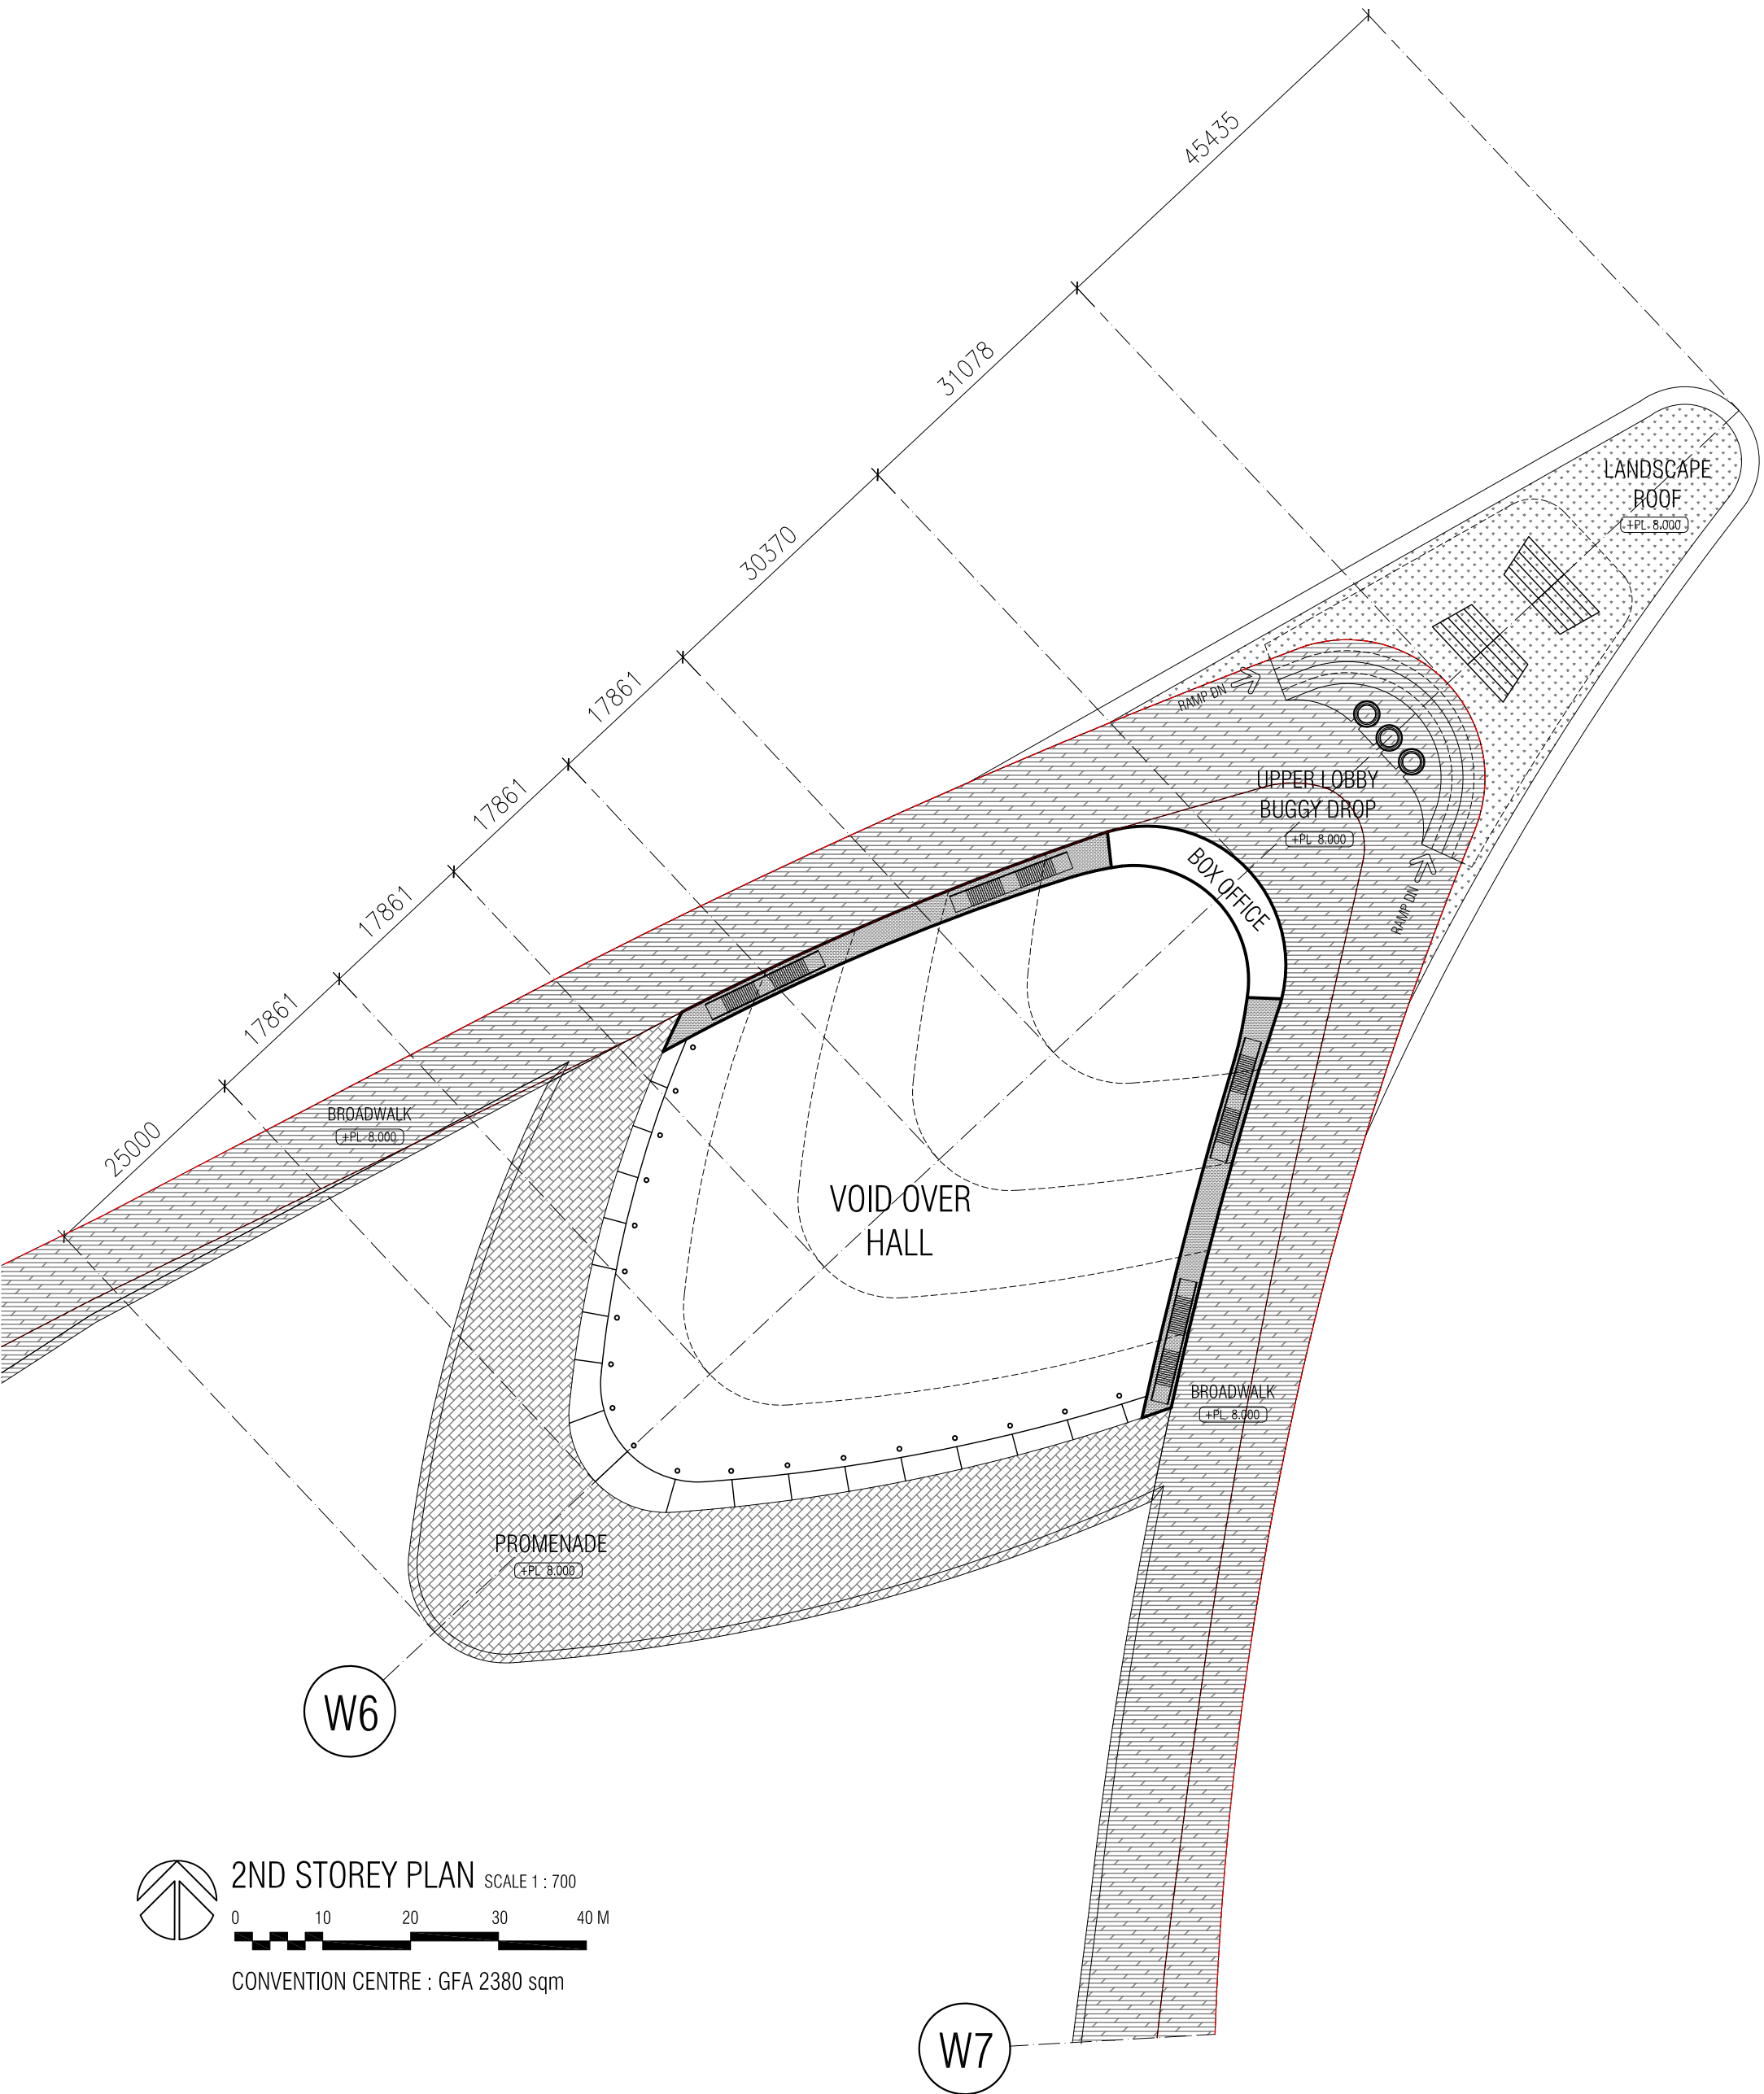


2ND STOREY PLAN SCALE 1 : 700



CONVENTION CENTRE : GFA 2380 sqm


KAY NGENE TAN ARCHITECTS 16 - 17 DUXTON HILL SINGAPORE 089600 T : 6423 0198 F : 6423 0197 E : ADMIN@KAYNGEETANARCHITECTS.COM			DWG TITLE	CONVENTION CENTRE 1 - 2ND STOREY PLAN	DWG SIZE	A3	SCALE	AS SHOWN	DATE	01 AUG 2011	DRAWN	HT	CHECKED	KN
PROJ TITLE	FUNTASY ISLAND RESORT PULAU BELAKANG PADANG, BATAM, PROVINSI KEPULAUAN RIAU, INDONESIA	PROJ REF	KNT/11001	DWG NO.	KNT/11001/WD/000	REVISION		AMENDMENTS						

PLEASE DO NOT SCALE THE DRAWINGS. CONTRACTORS ARE TO VERIFY ALL DIMENSIONS ON SITE, PRIOR TO COMMENCEMENT OF WORKS. ANY DISCREPANCIES IN DRAWINGS SHOULD BE REPORTED TO DESIGNER IMMEDIATELY.

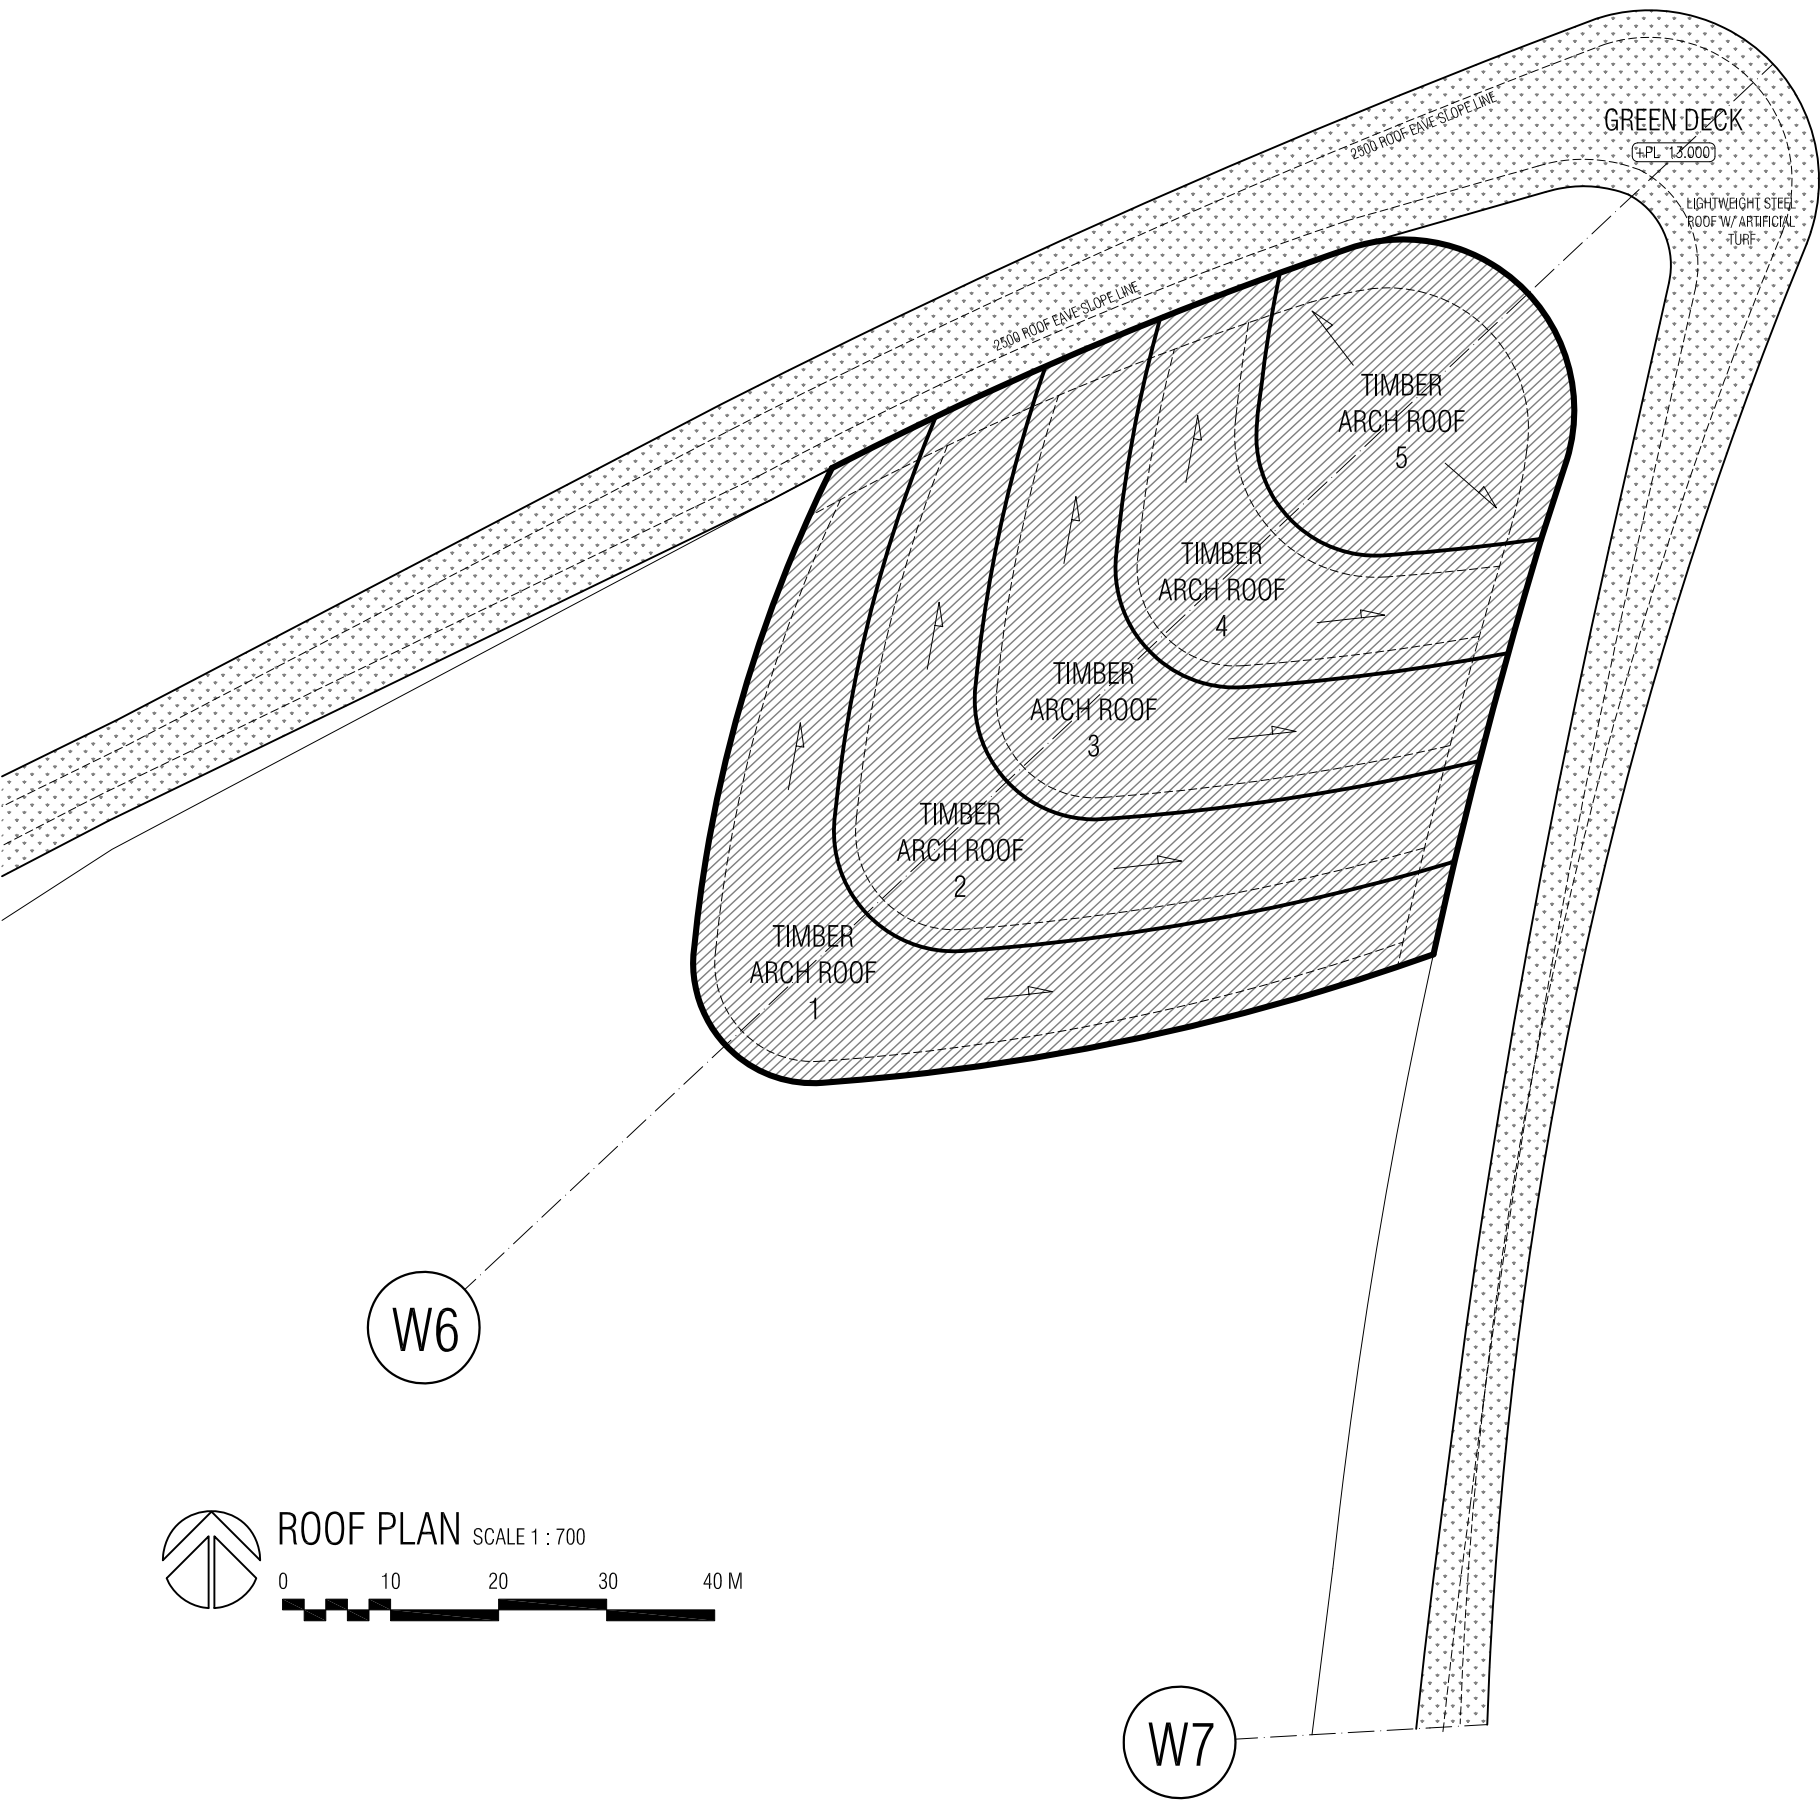


KAY NGENE TAN ARCHITECTS 16 - 17 DUXTON HILL SINGAPORE 089600 T : 6423 0198 F : 6423 0197 E : ADMIN@KAYNGEETANARCHITECTS.COM		DWG TITLE	CONVENTION CENTRE 1 - ROOF PLAN		DWG SIZE	A3	SCALE	AS SHOWN	DATE	01 AUG 2011	DRAWN	HT	CHECKED	KN
PROJ TITLE	FUNTASY ISLAND RESORT PULAU BELAKANG PADANG, BATAM, PROVINSI KEPULAUAN RIAU, INDONESIA	PROJ REF	KNT/11001	DWG NO.	KNT/11001/WD/000		REVISION		AMENDMENTS					

PLEASE DO NOT SCALE THE DRAWINGS. CONTRACTORS ARE TO VERIFY ALL DIMENSIONS ON SITE, PRIOR TO COMMENCEMENT OF WORKS. ANY DISCREPANCIES IN DRAWINGS SHOULD BE REPORTED TO DESIGNER IMMEDIATELY.

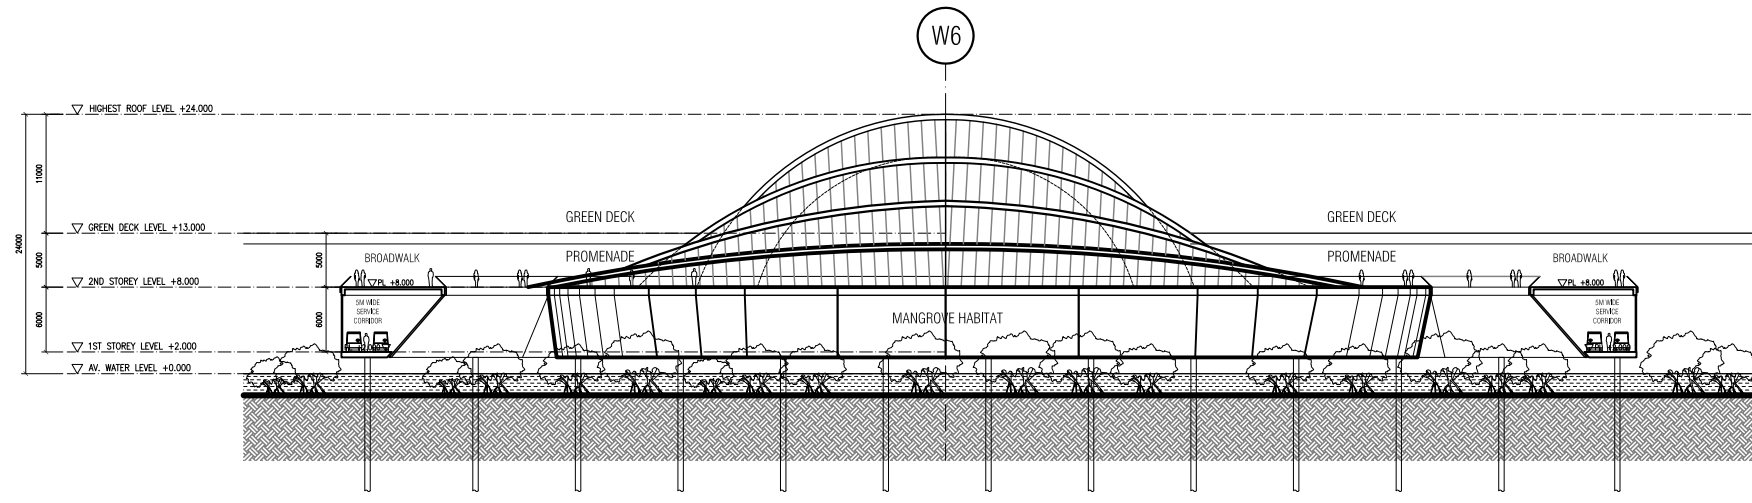

FRONT ELEVATION SCALE 1 : 700

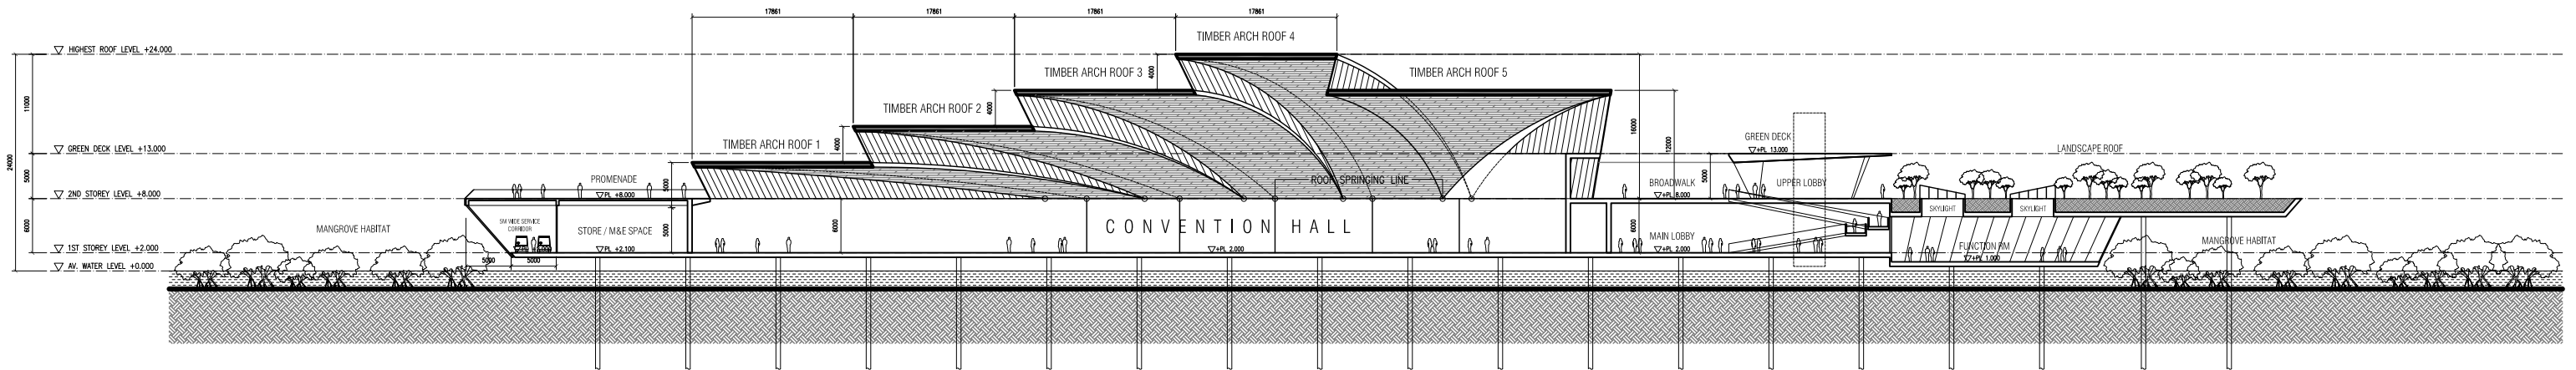

LONGTIDINAL SECTION SCALE 1 : 700



KAY NGEETAN ARCHITECTS 16 - 17 DUXTON HILL SINGAPORE 089600 T : 6423 0198 F : 6423 0197 E : ADMIN@KAYNGEETANARCHITECTS.COM		DWG TITLE	CONVENTION CENTRE 1 - ELEVATIONS & SECTIONS				DWG SIZE	A3	SCALE	AS SHOWN	DATE	01 AUG 2011	DRAWN	HT	CHECKED	KN
PROJ TITLE	FUNTASY ISLAND RESORT PULAU BELAKANG PADANG, BATAM, PROVINSI KEPULAUAN RIAU, INDONESIA	PROJ REF	KNT/11001	DWG NO.	KNT/11001/WD/000	REVISION		AMENDMENTS								