


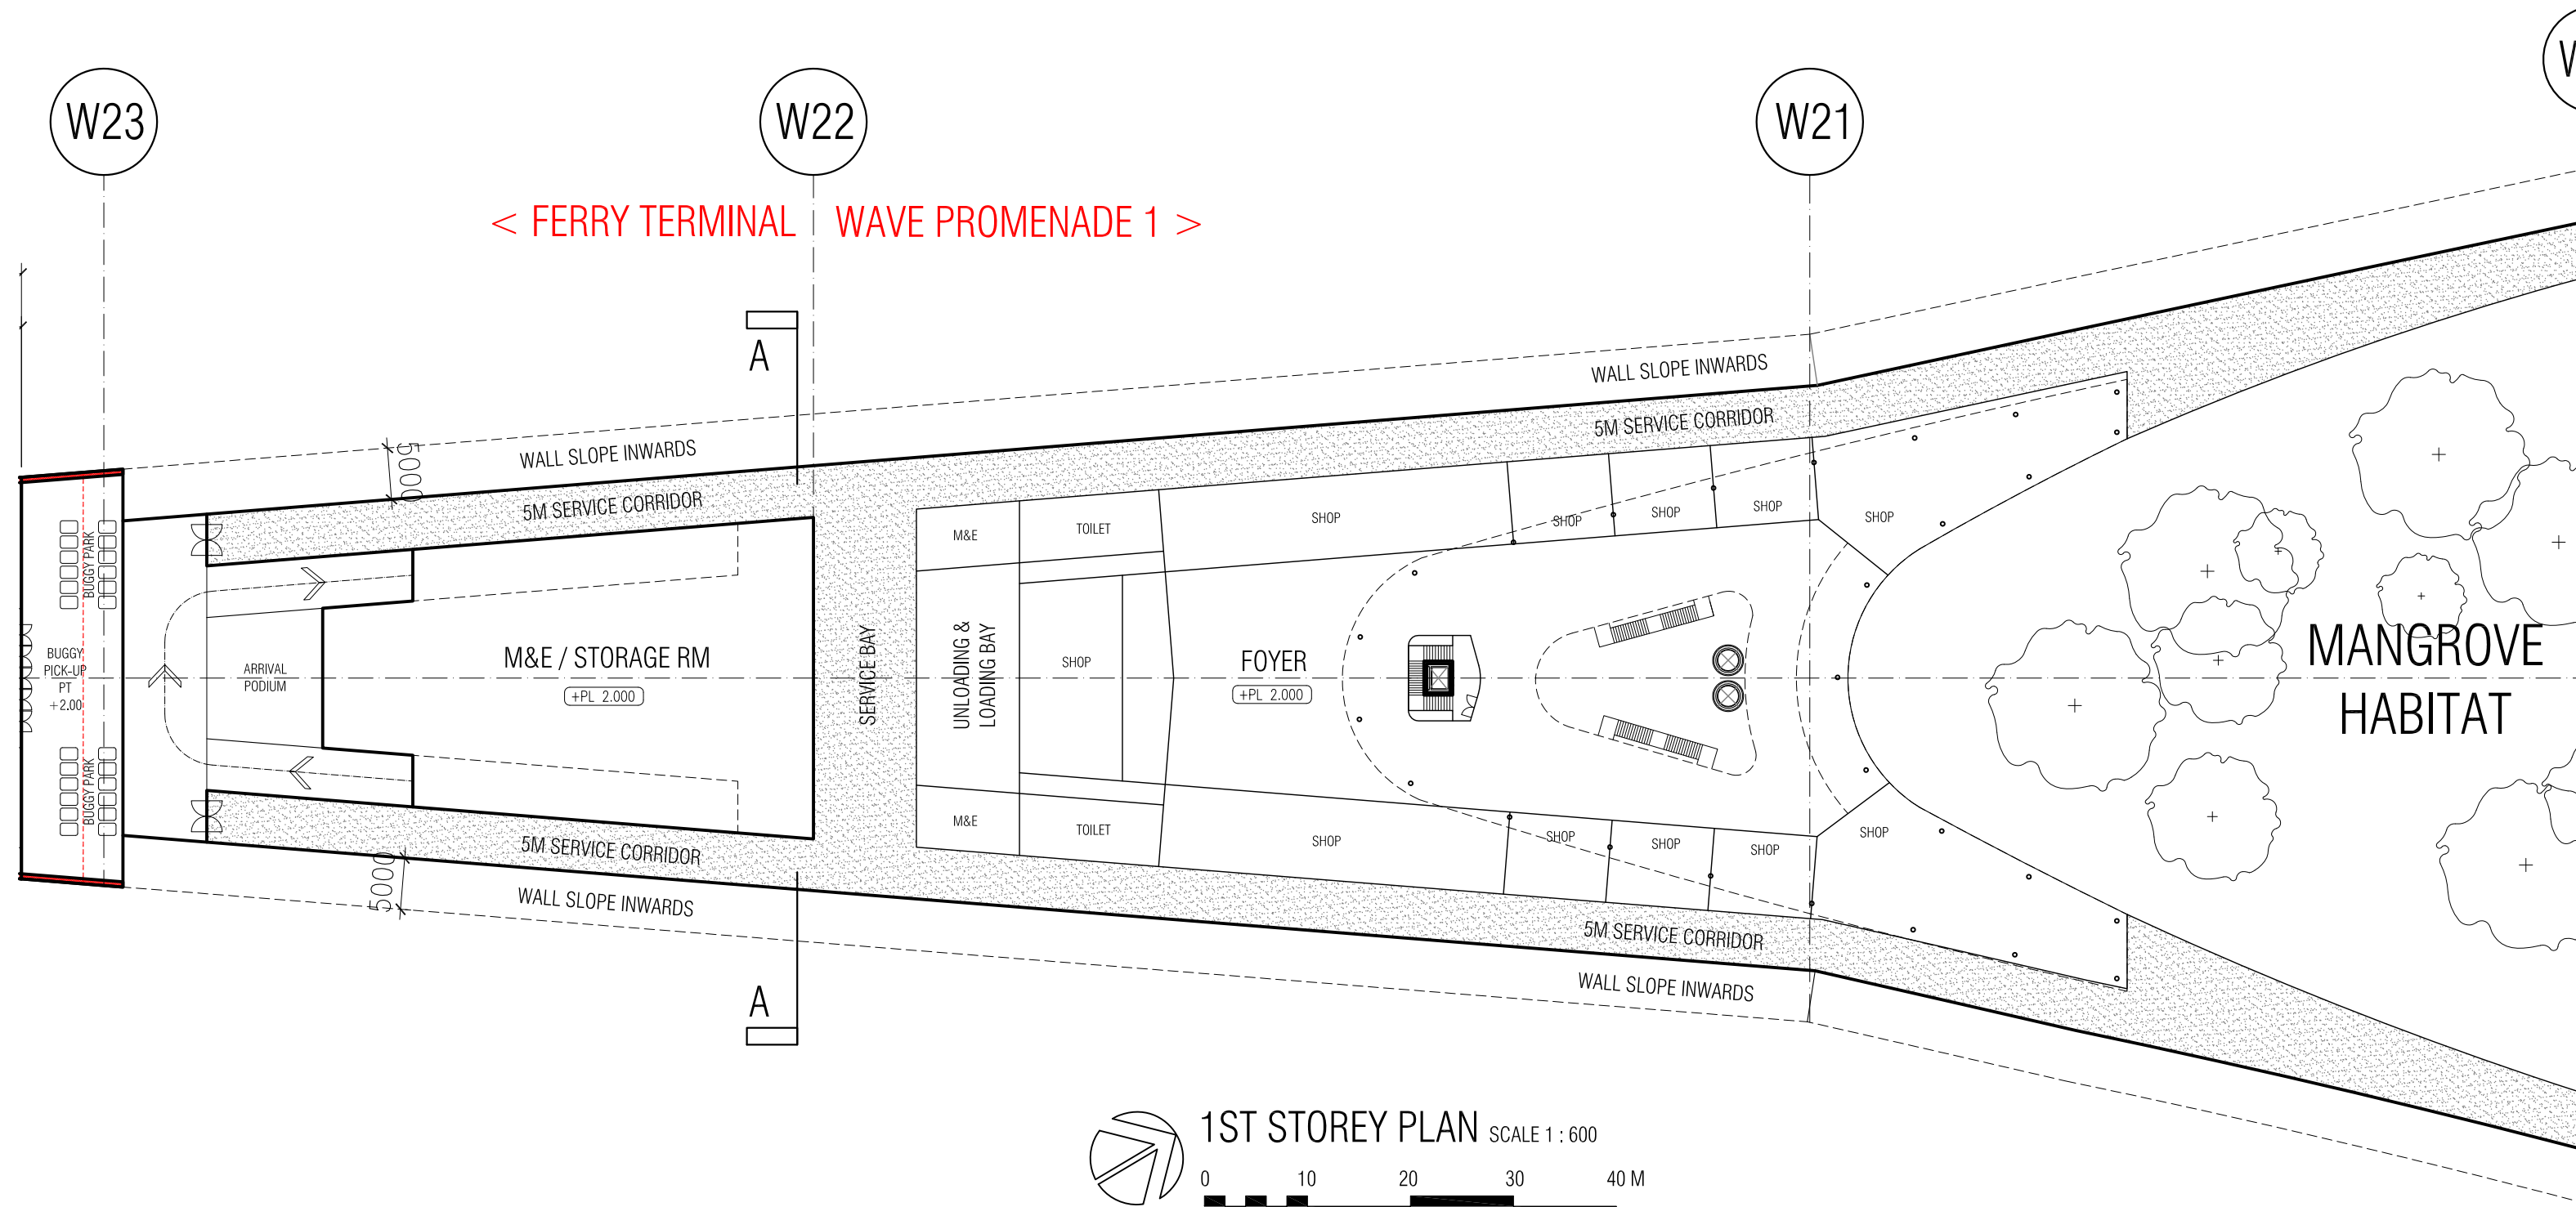


1ST STOREY PLAN SCALE 1 : 600





WAVE PROMENADE 1 : GFA 4200 sqm


KAY NGEE TAN ARCHITECTS 16 - 17 DUXTON HILL SINGAPORE 089600 T : 6423 0198 F : 6423 0197 E : ADMIN@KAYNGEETANARCHITECTS.COM				DWG TITLE	WAVE PROMENADE 1 - 1ST STOREY PLAN					DWG SIZE	A3	SCALE	AS SHOWN	DATE	01 AUG 2011	DRAWN	HT	CHECKED	KN
PROJ TITLE	FUNTASY ISLAND RESORT PULAU BELAKANG PADANG, BATAM, PROVINSI KEPULAUAN RIAU, INDONESIA			PROJ REF	KNT/11001	DWG NO.	KNT/11001/WD/000					REVISION		AMENDMENTS					

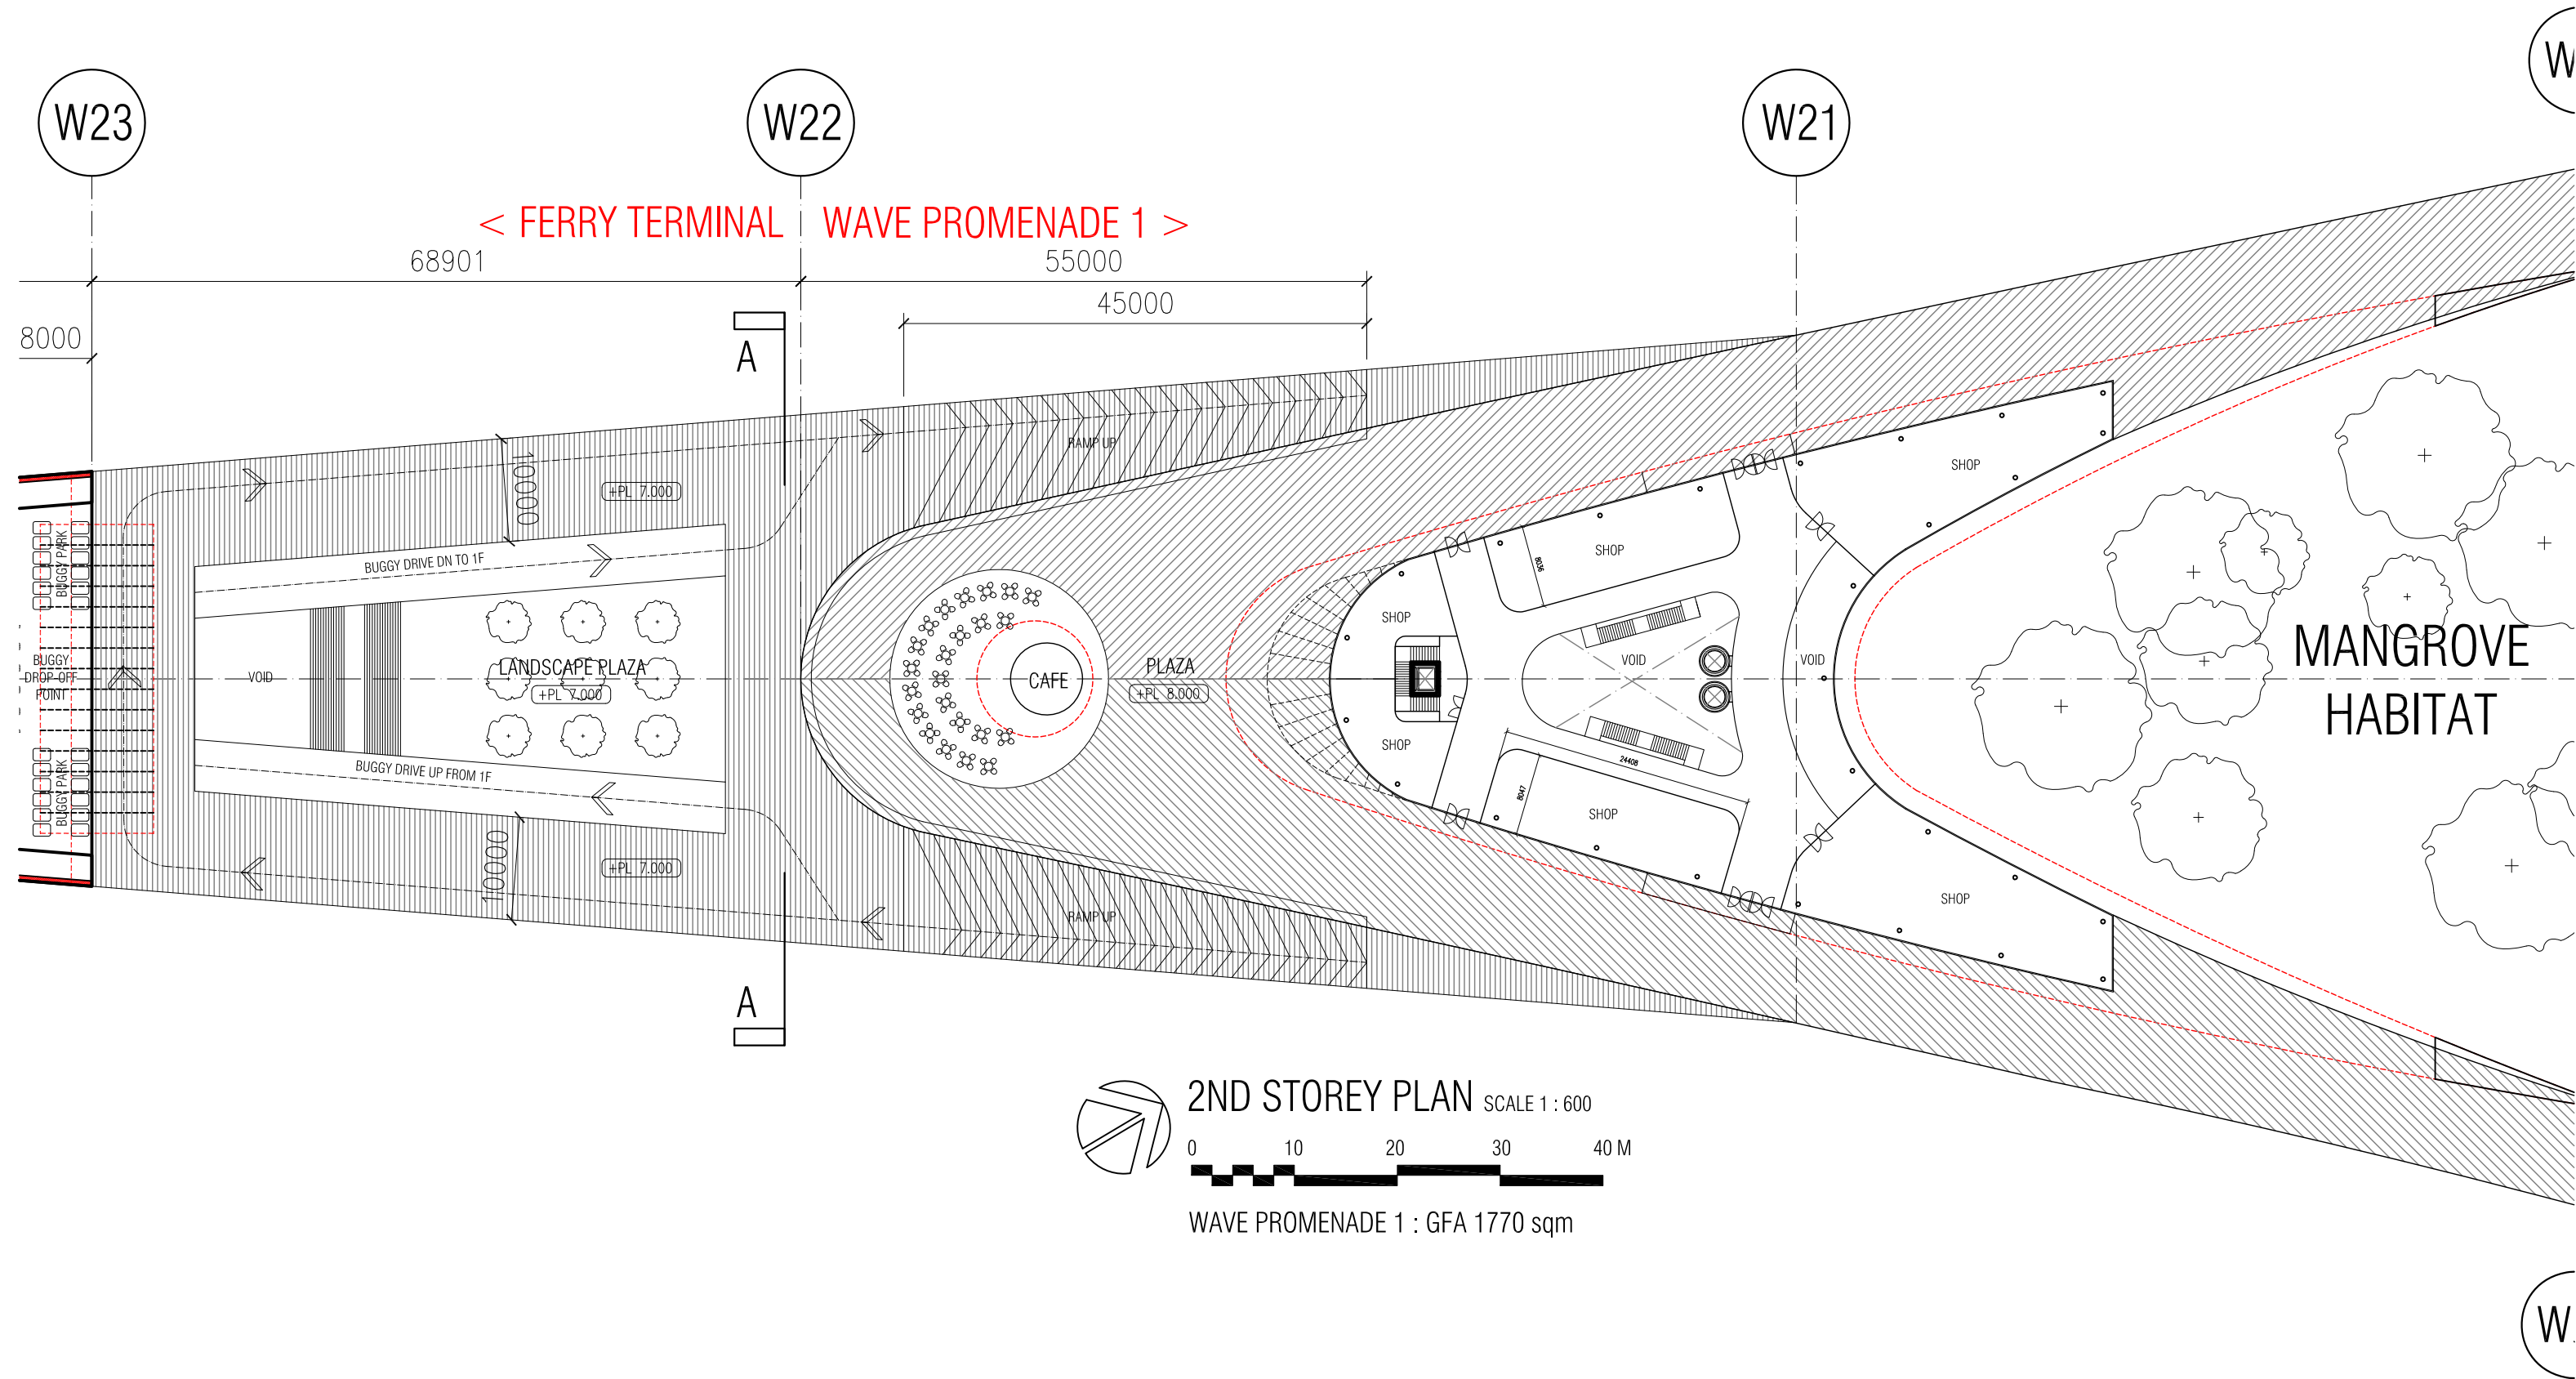


KAY NGEE TAN ARCHITECTS 16 - 17 DUXTON HILL SINGAPORE 089600 T : 6423 0198 F : 6423 0197 E : ADMIN@KAYNGEETANARCHITECTS.COM				DWG TITLE	WAVE PROMENADE 1 – 2ND STOREY PLAN					DWG SIZE	A3	SCALE	AS SHOWN	DATE	01 AUG 2011	DRAWN	HT	CHECKED	KN
PROJ TITLE	FUNTASY ISLAND RESORT PULAU BELAKANG PADANG, BATAM, PROVINSI KEPULAUAN RIAU, INDONESIA			PROJ REF	KNT/11001	DWG NO.	KNT/11001/WD/000					REVISION		AMENDMENTS					

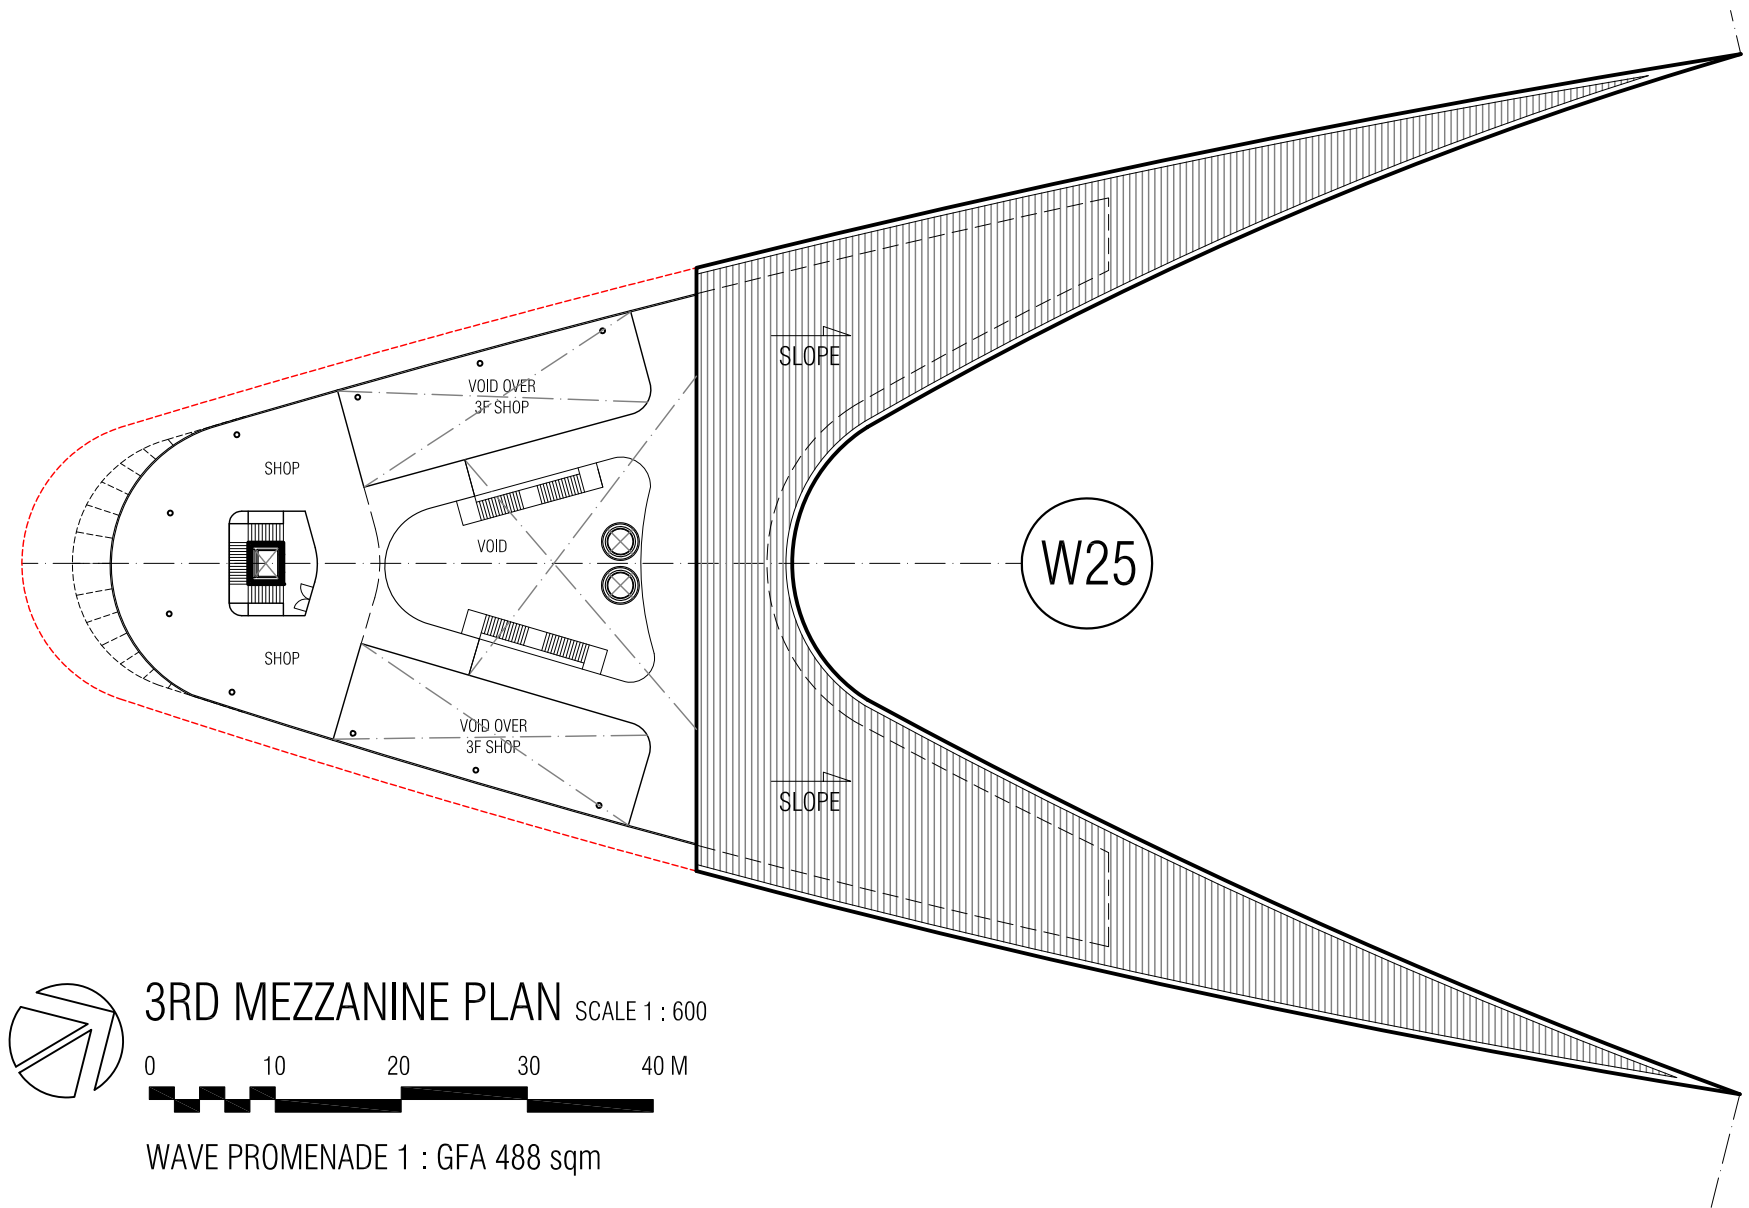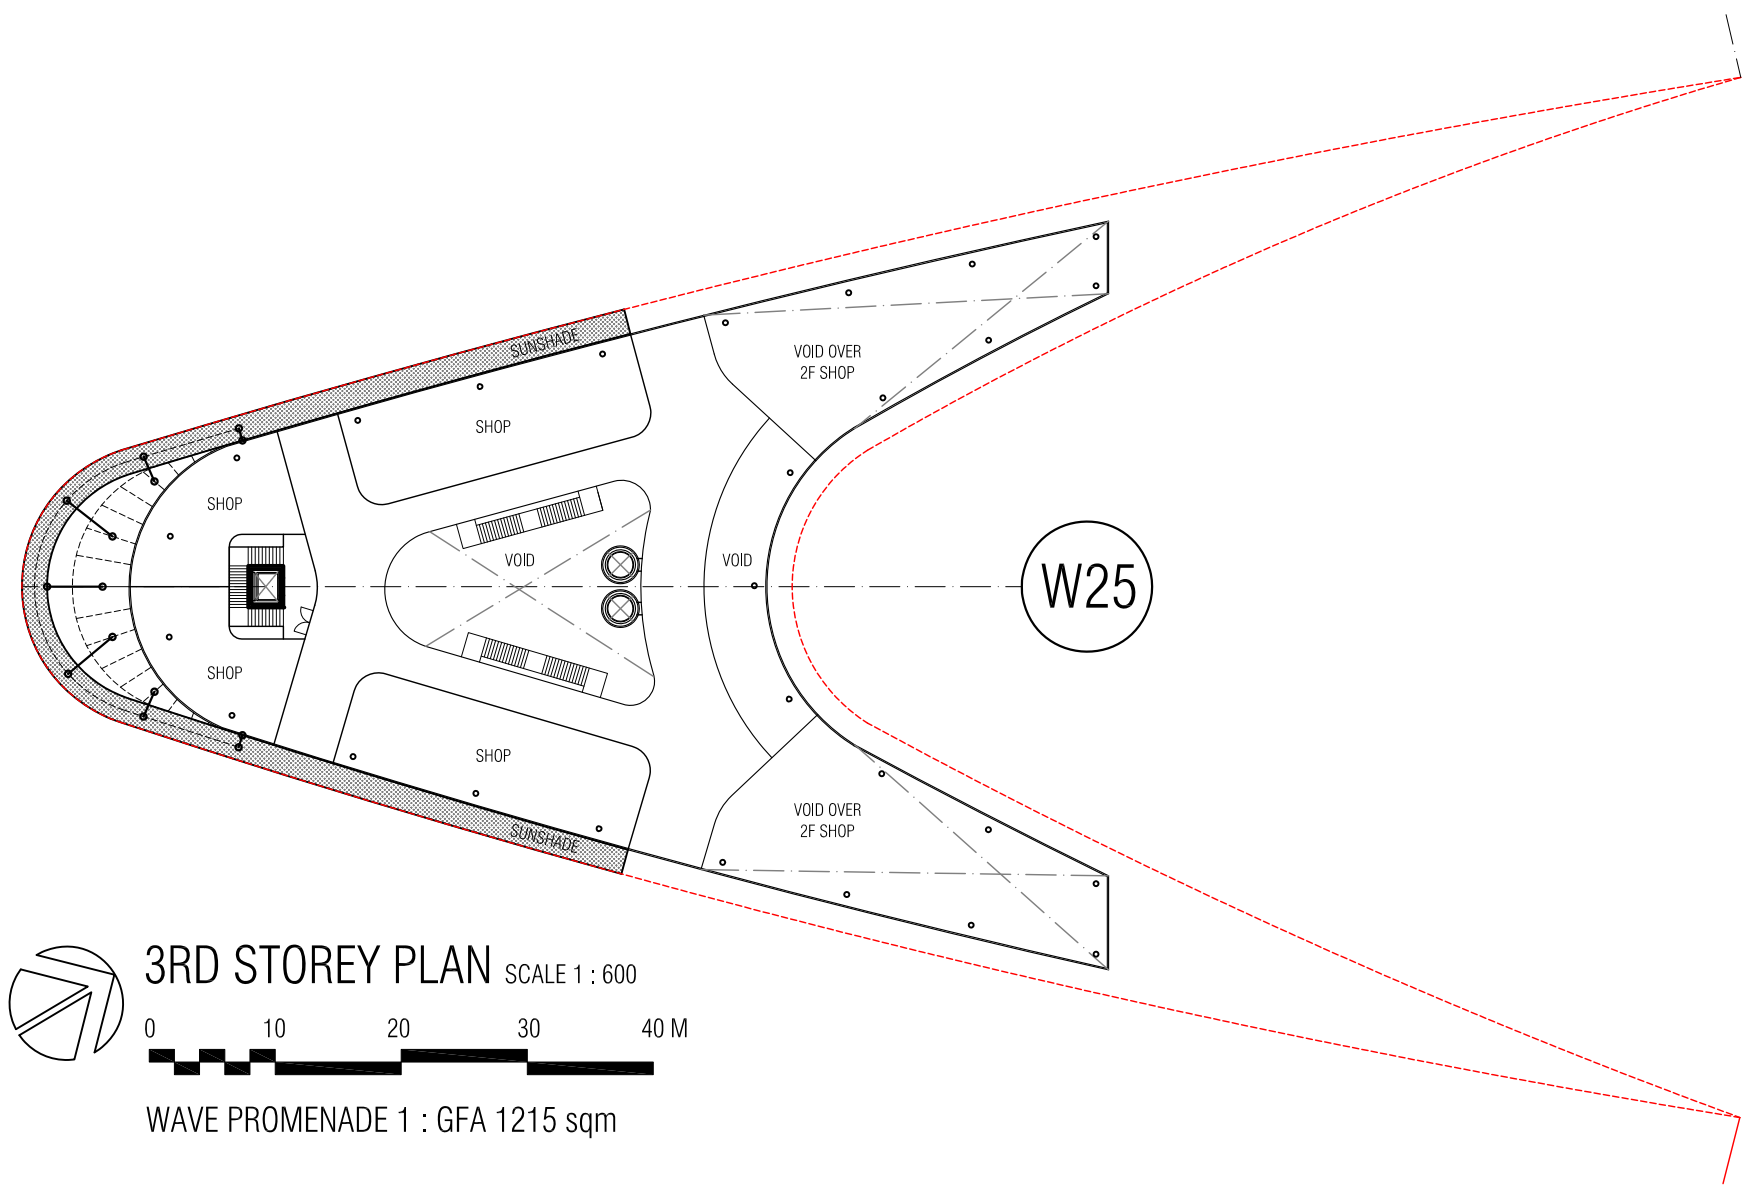


KAY NGEE TAN ARCHITECTS 16 – 17 DUXTON HILL SINGAPORE 089600 T : 6423 0198 F : 6423 0197 E : ADMIN@KAYNGEETANARCHITECTS.COM					DWG TITLE	F&B 1 – 1ST STOREY PLAN	DWG SIZE	A3	SCALE	AS SHOWN	DATE	01 AUG 2011	DRAWN	HT	CHECKED	KN
PROJ TITLE	FUNTASY ISLAND RESORT PULAU BELAKANG PADANG, BATAM, PROVINSI KEPULAUAN RIAU, INDONESIA				PROJ REF	KNT/11001	DWG NO.	KNT/11001/WD/000	REVISION		AMENDMENTS					

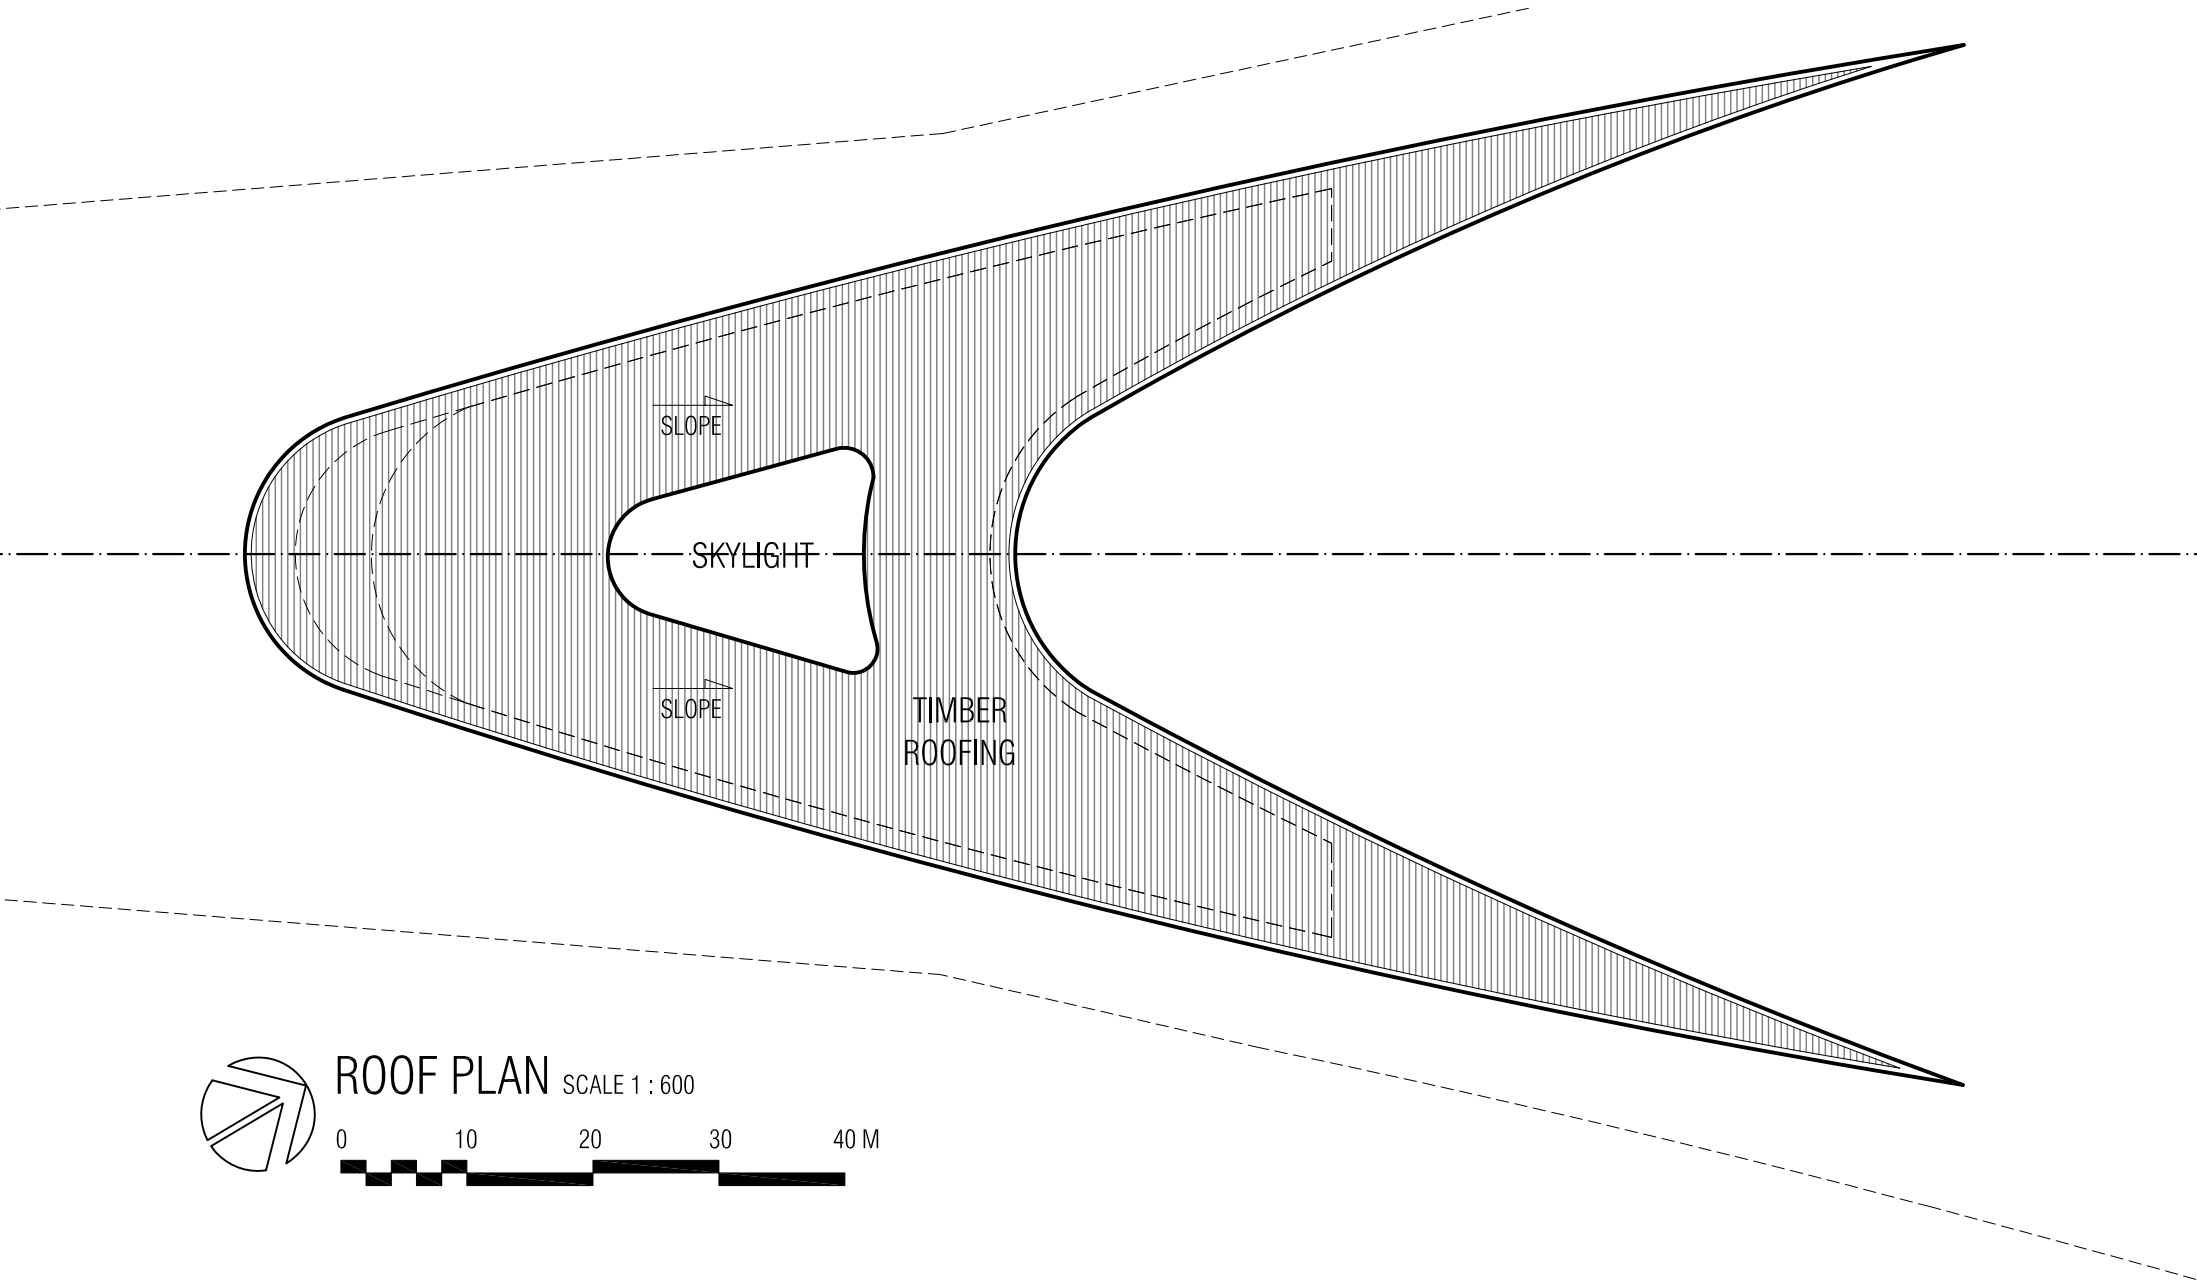

KAY NGEE TAN ARCHITECTS 16 - 17 DUXTON HILL SINGAPORE 089600 T : 6423 0198 F : 6423 0197 E : ADMIN@KAYNGEETANARCHITECTS.COM				DWG TITLE	F&B 1 - 1ST STOREY PLAN			DWG SIZE	A3	SCALE	AS SHOWN	DATE	01 AUG 2011	DRAWN	HT	CHECKED	KN
PROJ TITLE	FUNTASY ISLAND RESORT PULAU BELAKANG PADANG, BATAM, PROVINSI KEPULAUAN RIAU, INDONESIA			PROJ REF	KNT/11001	DWG NO.	KNT/11001/WD/000			REVISION		AMENDMENTS					

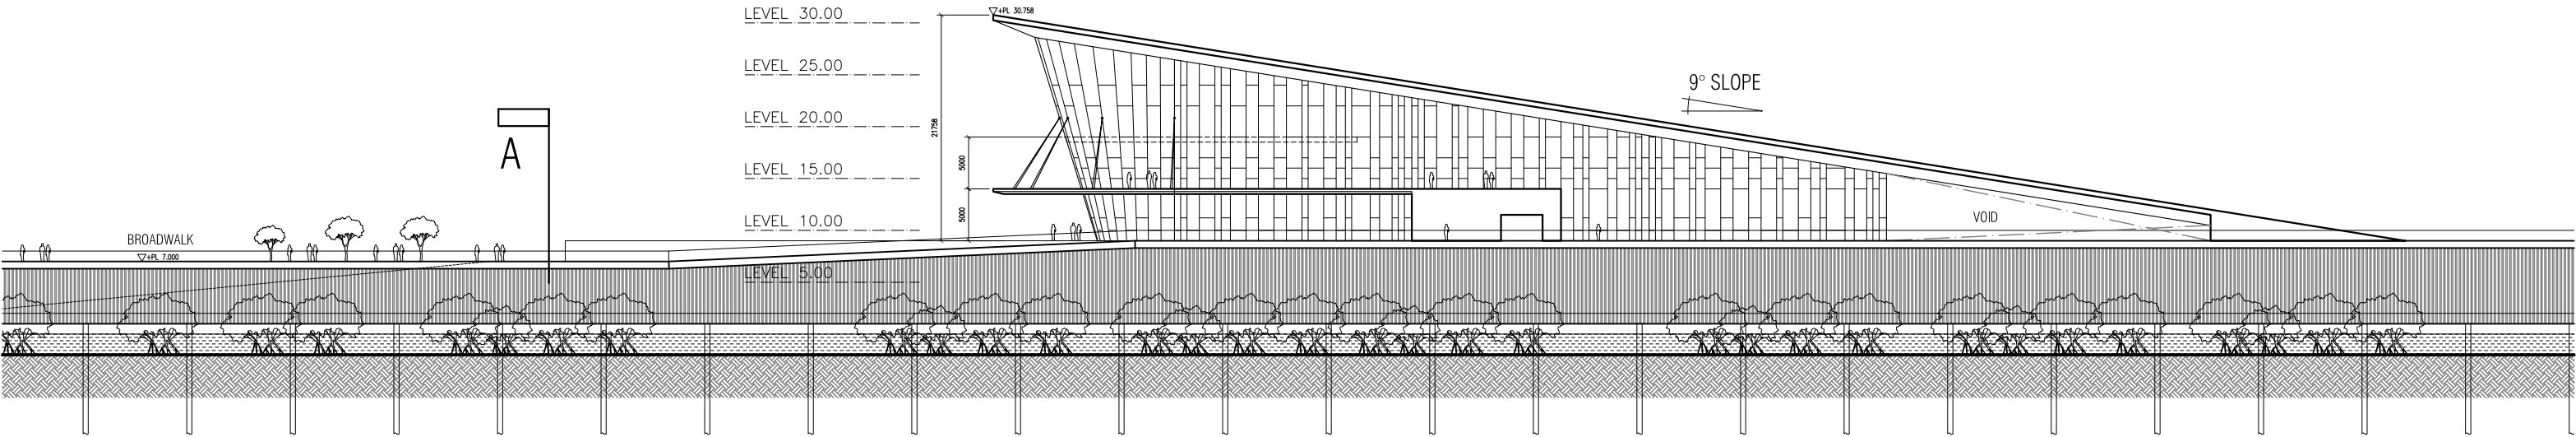


SIDE ELEVATION SCALE 1 : 600

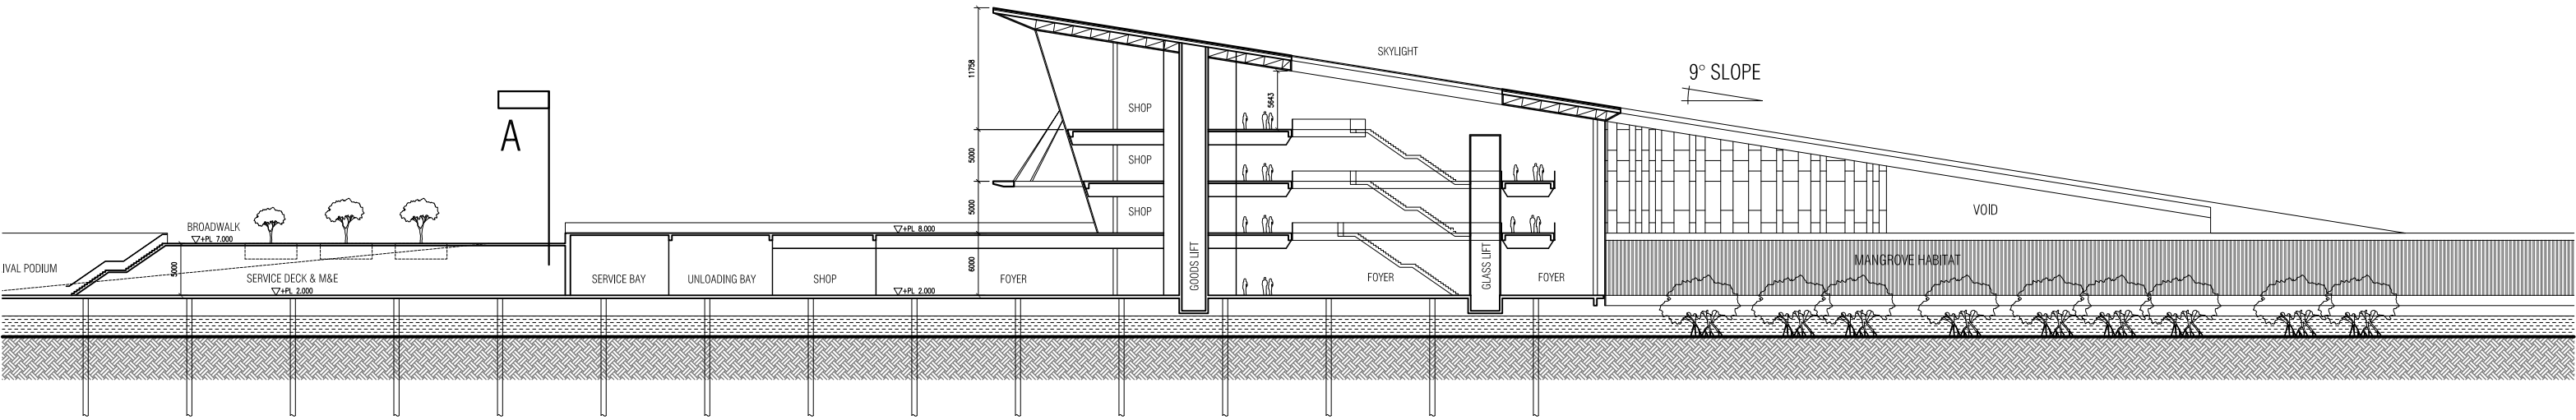

LONGITUDINAL SECTION SCALE 1 : 600




KAY NGEETAN ARCHITECTS 16 – 17 DUXTON HILL SINGAPORE 089600 T : 6423 0198 F : 6423 0197 E : ADMIN@KAYNGEETANARCHITECTS.COM				DWG TITLE	WAVE PROMENADE 1 – ELEVATIONS & SECTIONS										DWG SIZE	A3	SCALE	AS SHOWN	DATE	01 AUG 2011	DRAWN	HT	CHECKED	KN		
PROJ TITLE	FUNTASY ISLAND RESORT PULAU BELAKANG PADANG, BATAM, PROVINSI KEPULAUAN RIAU, INDONESIA			PROJ REF	KNT/11001	DWG NO.	KNT/11001/WD/000										REVISION		AMENDMENTS							

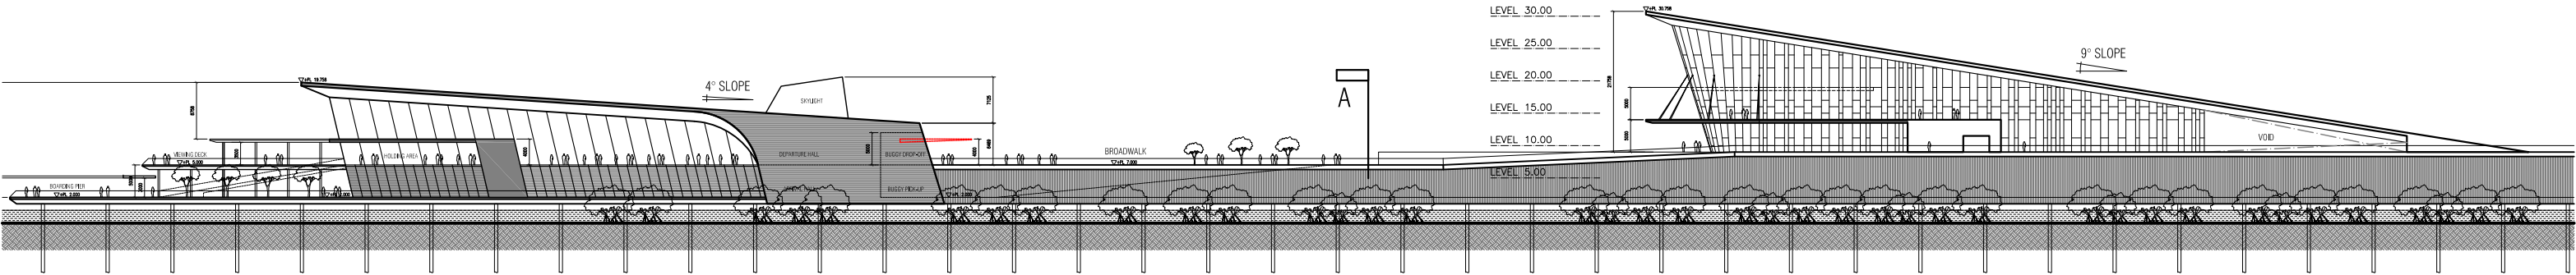

SIDE ELEVATION SCALE 1 : 600

SIDE ELEVATION SCALE 1 : 600

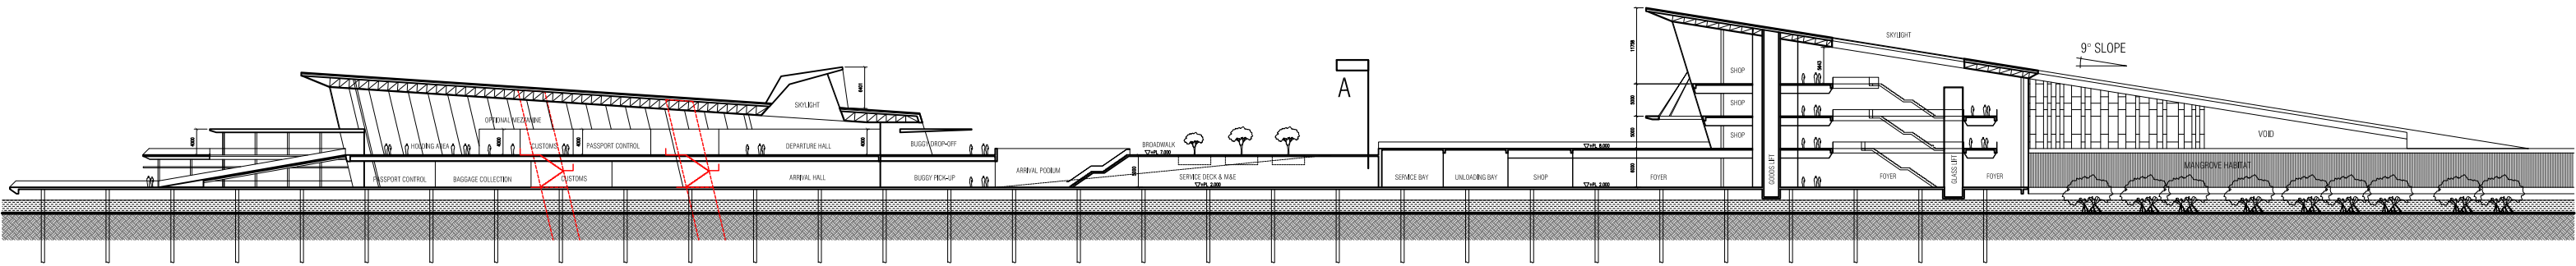

LONGITUDINAL SECTION SCALE 1 : 600

LONGITUDINAL SECTION SCALE 1 : 600

KAY NGEE TAN ARCHITECTS 16 - 17 DUXTON HILL SINGAPORE 089600 T : 6423 0198 F : 6423 0197 E : ADMIN@KAYNGEETANARCHITECTS.COM				DWG TITLE	WAVE PROMENADE 1 – ELEVATIONS & SECTIONS							DWG SIZE	A3	SCALE	AS SHOWN	DATE	01 AUG 2011	DRAWN	HT	CHECKED	KN
PROJ TITLE	FUNTASY ISLAND RESORT PULAU BELAKANG PADANG, BATAM, PROVINSI KEPULAUAN RIAU, INDONESIA			PROJ REF	KNT/11001	DWG NO.	KNT/11001/WD/000							REVISION		AMENDMENTS					