


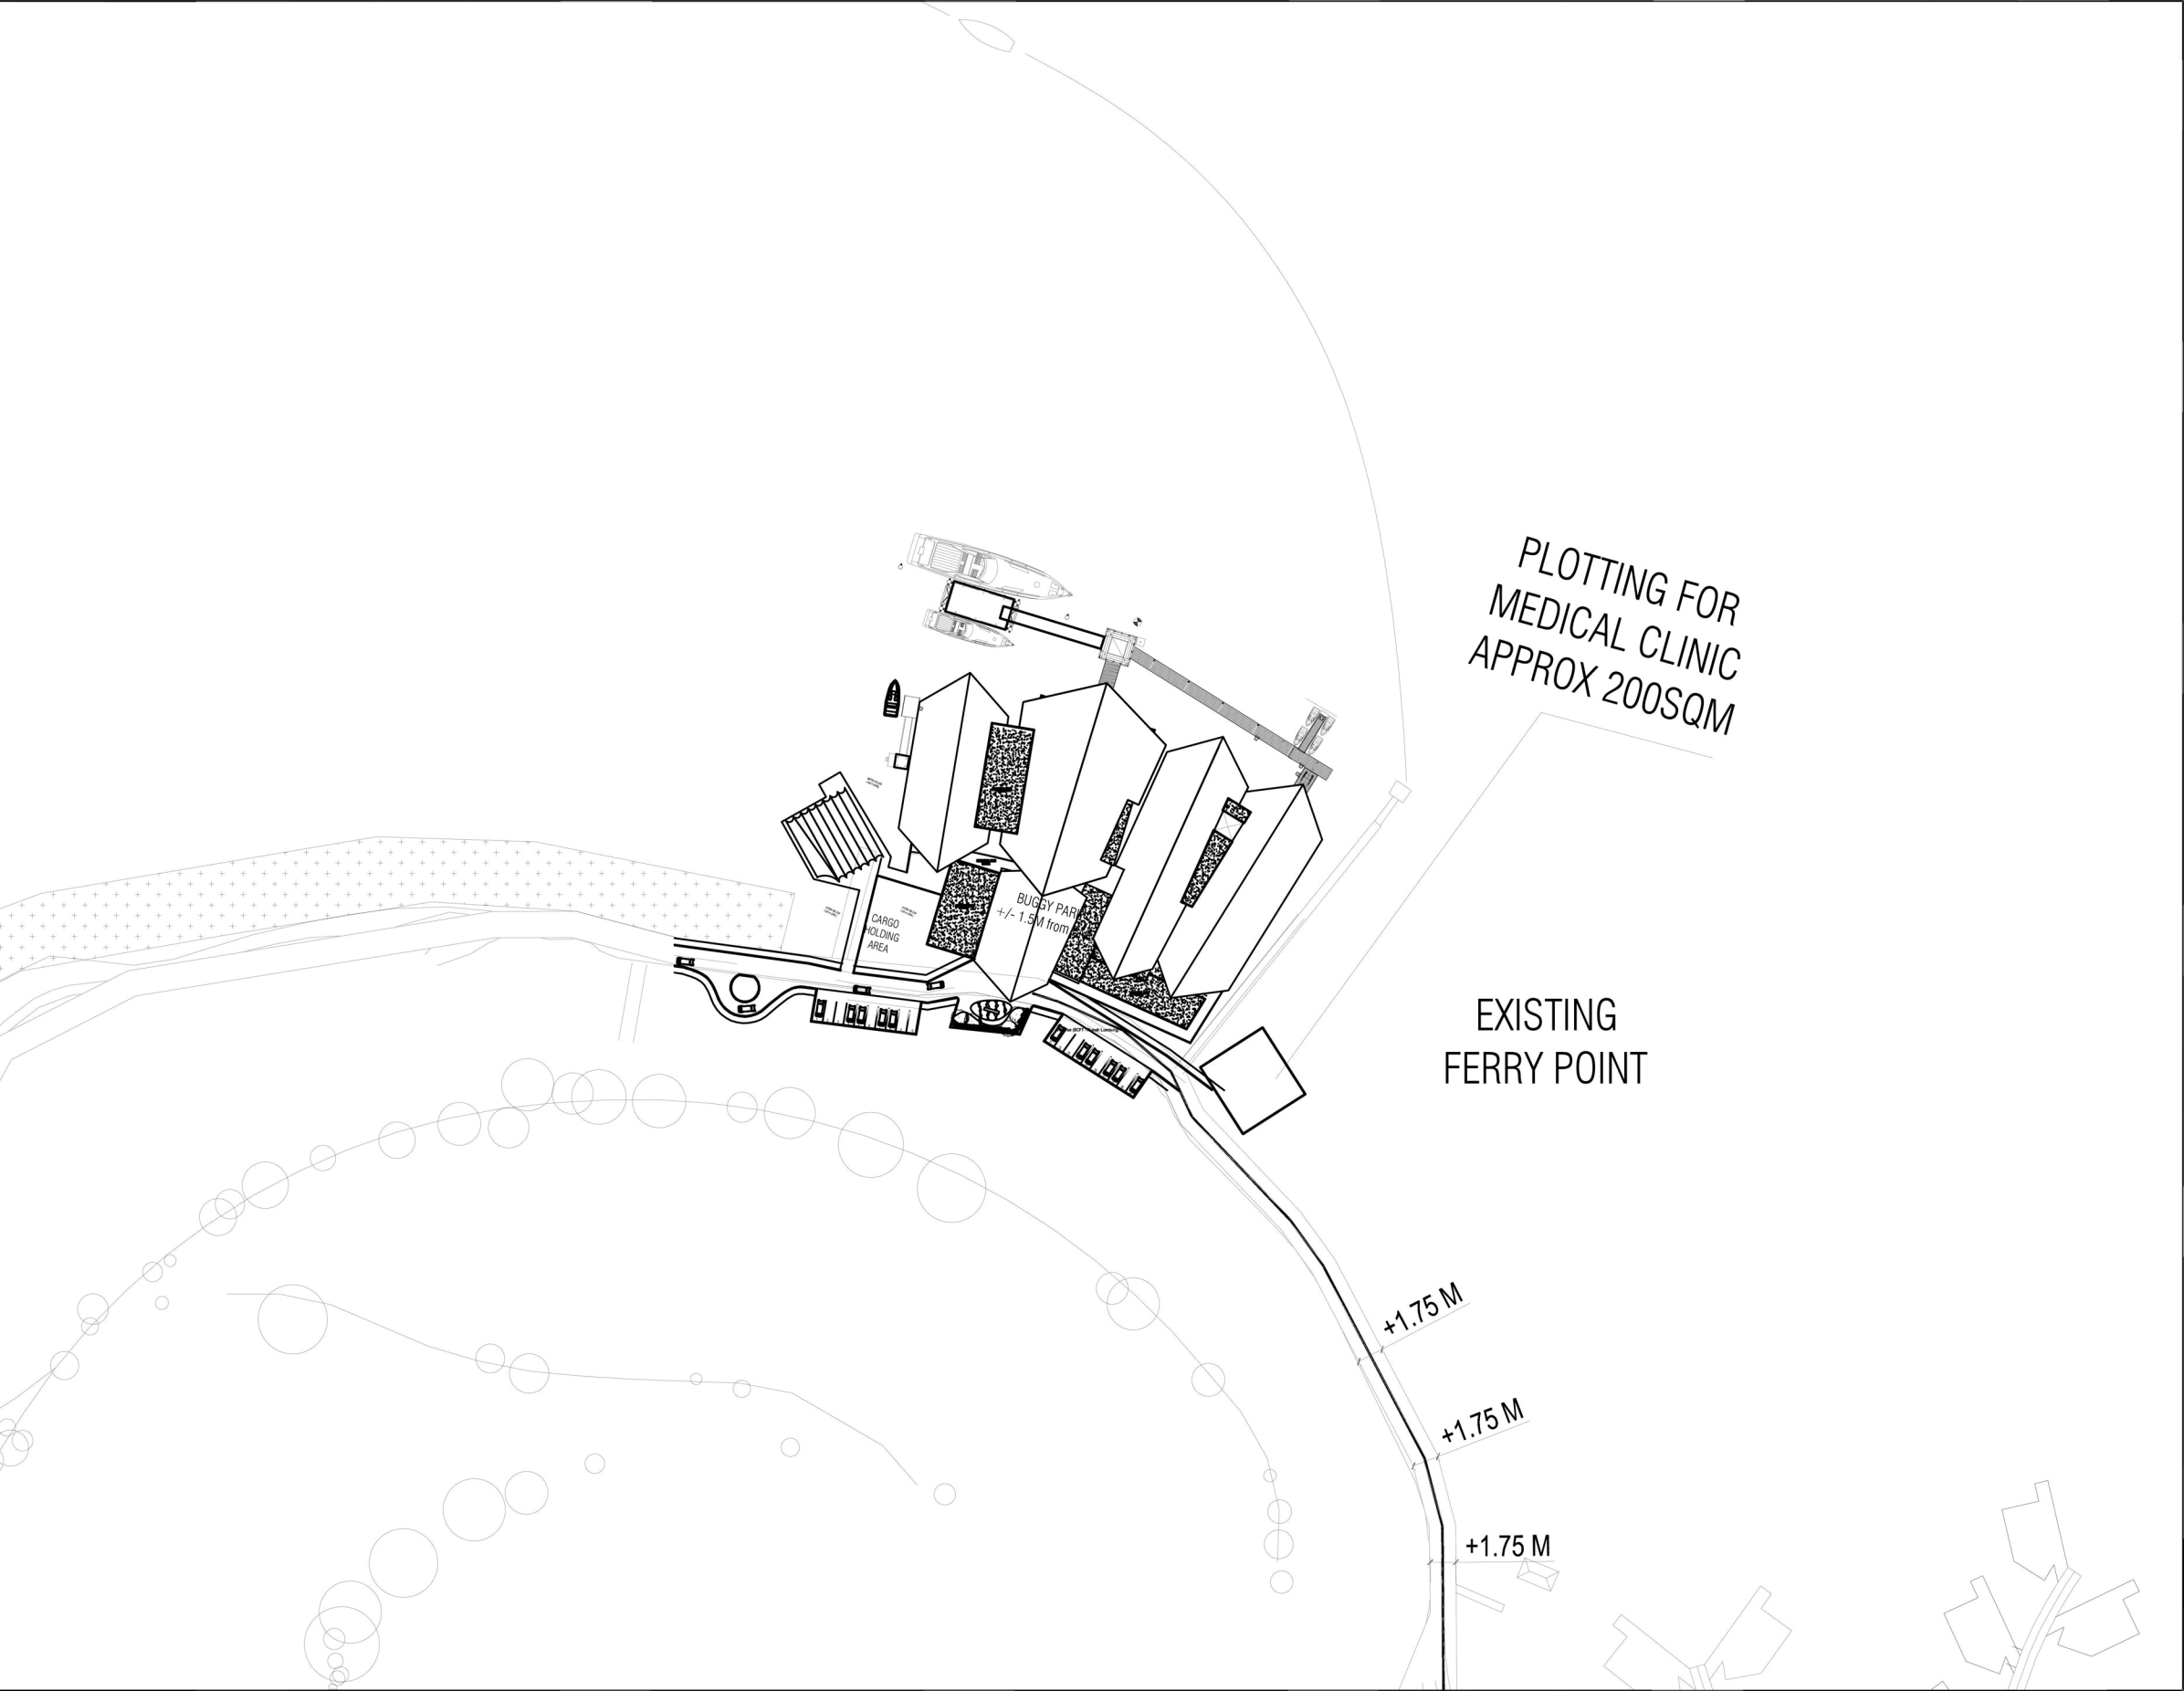

D-BCFT

CATATAN UMUM/General Notes

KODE/Code	REVISI/Revision	TGL/Date
PRE ELIMINARY DESIGN		
JUDUL GAMBAR/Drawing Tittle		
1st LEVEL		
SKALA/Scale	1 : 200 @A1	
PE/Principal in Charge	ELYOR AWAL	KODE/Code
PA/Production Manager		LEMBAR/Sheet
PA/Project Architect	RESNA NUNDAU	A1 02
DISERUJAI/Approved by	REVISI/Rev.	TANGGAL/Date
DIPERIKSA/Checked by	0	2014 07 17
DIGAMBAR/Drawn by	IK	
PROYEK/Project		
BEACH CLUB FERRY TERMINAL FANTASY ISLAND BATAM		
PEMILIK/Owner		
PT.BATAM MARINA ISLAND		
PT. HAN AWAL & PARTNERS ARCHITECT - JAKARTA Jl. Pahlam Puri No. 7 Tangerang, Banten Telp. (021) 7464387, 7466887, 7467787 Fax. (021) 7468822 IPTB NO. : 3165/IPTB/A-A/OPP8/A-2008		
KONSULTAN STRUKTUR/Structure Consultant		
PT. SUSANTO CIPAJAYA ENGINEERING CONSULTANT Jl. Raya Merdeka No. 11 No. 11 Komplek Taman Merdeka III Surabaya 60132 Telp. (031) 421-000000 Fax : 421-000000 IR. EDDY SUSANTO MT. SEP. NO.0263/P/A-A/OPP8/A-2012		
KONSULTAN M & E/M & E Consultant		
DIK. CPTA Dilarang meniru atau mereproduksi gambar ini dalam bentuk apapun kecuali dengan persetujuan tertulis dari PT. Han Awal & Partners - Architect - Jakarta Copyright of this document may be reproduced and transmitted in any form except with the written approval from PT. Han Awal & Partners - Architect - Jakarta		