


D-BCFT

CATATAN UMUM/General Notes

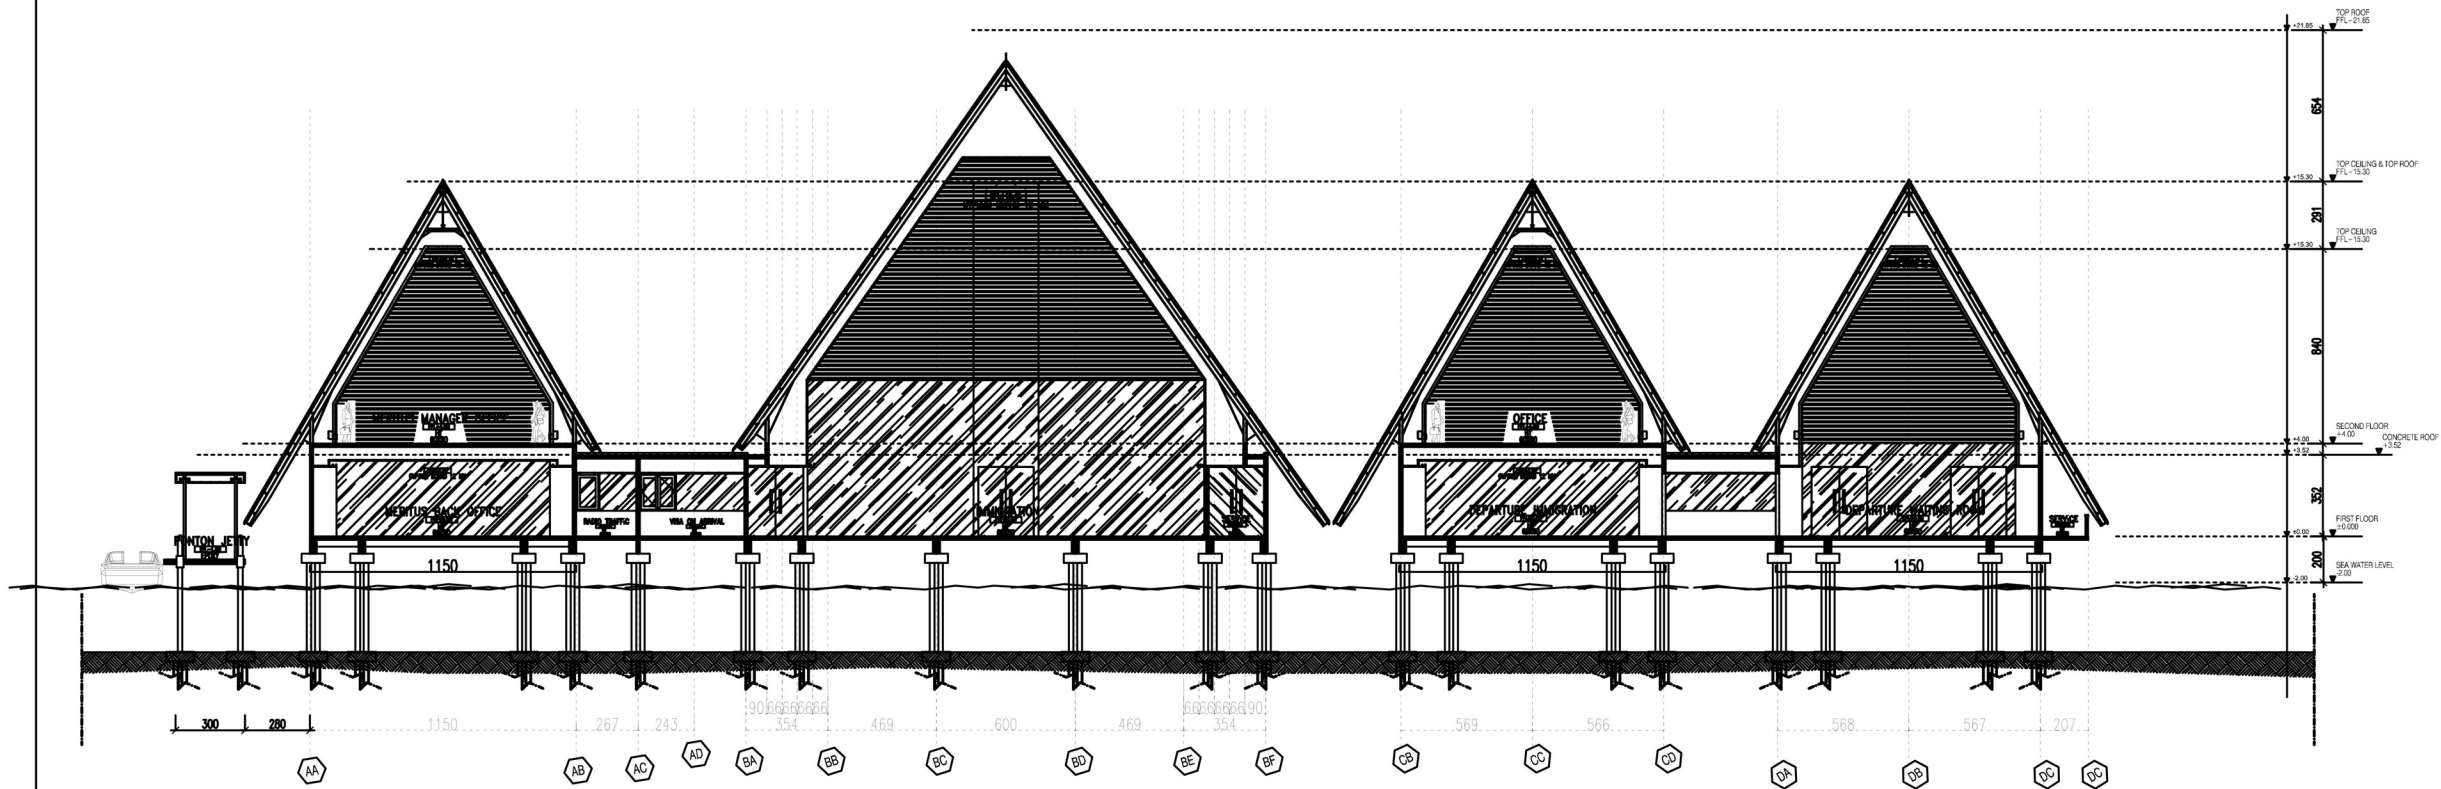

KODE/Code	REVISI/Revision	TGL/Date
DEVELOPMENT DESIGN		
JUDUL GAMBAR/Drawing Title		
B-B SECTION		
SKALA/Scale		
1 : 150 @A1		
PI/Project in Charge	RYON ANDRE	KODE/Code
PI/Project Architect	RESHA NIRMALI	LEMBAR/Sheet
DISEKUI/Approved by		A2
DIPERIKSA/Checked by		02
DIGAMBAR/Drawn by	RK	REVISI/Rev.
		TANGGAL/Date
		0
		2014 08 18

PROYEK/Project

BEACH CLUB FERRY TERMINAL
FUNTASY ISLAND
BATAM

PEMILIK/Owner

PT.BATAM MARINA ISLAND

PT HAN AWAL & PARTNERS
ARCHITECT - JAKARTA
Jl. Pahlawan Pelaut No. 7 Tangerang, Banten
Telp : (021) 7454387, 7458887, 7457787 Fax: (021) 7458822
IPTB NO. : 3165/IPTB/A-A/DPPB/A-2008

KONSULTAN STRUKTUR/Structure Consultant

PT. SUSANTO CIPATAJAYA
DIKONSORSI/CONSULTANT
Jl. Pahlawan Pelaut No. 7 Tangerang, Banten 11080
Telp : 021-7454387, 7458887, 7457787 Fax: 021-7458822
Per : 02-01-0002000

KONSULTAN M & E/M & E Consultant

DIKONSORSI/CONSULTANT
Jl. Pahlawan Pelaut No. 7 Tangerang, Banten 11080
Telp : 021-7454387, 7458887, 7457787 Fax: 021-7458822
Per : 02-01-0002000

Copyright © 2014 by PT. HAN AWAL & PARTNERS ARCHITECT - JAKARTA
All rights reserved. No part of this document may be reproduced or transmitted in any form except with the written approval from PT. HAN AWAL & PARTNERS ARCHITECT - JAKARTA